

千葉市中央区葛城町地区

| 基準点名 | X 座標 | Y 座標 |
|-------|------------|-----------|
| 17001 | -44050.310 | 26908.112 |
| 17002 | -44064.326 | 26942.986 |
| 17003 | -44087.563 | 26964.234 |
| 17004 | -44106.949 | 26955.288 |
| 17005 | -44130.343 | 26935.338 |
| 17006 | -44155.291 | 26916.705 |
| 17007 | -44177.805 | 26900.482 |
| 17008 | -44194.437 | 26878.227 |
| 17009 | -44181.027 | 26867.436 |
| 17010 | -44174.752 | 26854.985 |
| 17011 | -44203.639 | 26840.825 |
| 17012 | -44238.244 | 26850.755 |
| 17013 | -44214.448 | 26896.588 |
| 17014 | -44238.582 | 26880.116 |
| 17015 | -44265.755 | 26870.565 |
| 17016 | -44303.523 | 26868.912 |
| 17017 | -44351.513 | 26883.050 |
| 17018 | -44112.177 | 26981.159 |
| 17019 | -44130.356 | 26991.287 |
| 17020 | -44153.245 | 27008.774 |
| 17021 | -44189.308 | 27049.573 |
| 17022 | -44207.652 | 27065.067 |
| 17023 | -44156.846 | 27045.703 |
| 17024 | -44174.145 | 27061.807 |
| 17025 | -44171.889 | 27072.695 |
| 17026 | -44173.421 | 27084.299 |
| 17027 | -44166.177 | 27093.743 |
| 17028 | -44154.250 | 27116.226 |
| 17029 | -44139.851 | 27137.832 |
| 17030 | -44127.106 | 27171.231 |
| 17031 | -44123.262 | 27190.500 |
| 17032 | -44105.816 | 27227.857 |
| 17033 | -44137.518 | 27239.562 |
| 17034 | -44166.578 | 27249.507 |
| 17035 | -44186.042 | 27251.908 |
| 17036 | -44147.343 | 27151.983 |
| 17037 | -44159.057 | 27144.876 |
| 17038 | -44167.012 | 27159.731 |
| 17039 | -44178.869 | 27170.364 |
| 17040 | -44166.916 | 27190.388 |
| 17041 | -44183.258 | 27201.506 |
| 17042 | -44213.868 | 27119.230 |
| 17043 | -44216.690 | 27146.303 |
| 17044 | -44228.955 | 27173.595 |
| 17045 | -44240.160 | 27196.351 |
| 17046 | -44258.160 | 27203.801 |
| 17047 | -44267.915 | 27221.954 |
| 17048 | -44289.952 | 27222.647 |
| 17049 | -44300.115 | 27246.472 |
| 17050 | -44242.061 | 27115.170 |
| 17051 | -44266.098 | 27118.893 |
| 17052 | -44268.740 | 27156.716 |
| 17053 | -44288.720 | 27183.832 |
| 17054 | -44312.965 | 27206.309 |
| 17055 | -44318.359 | 27118.852 |
| 17056 | -44355.624 | 27116.437 |
| 17057 | -44331.286 | 27252.814 |
| 17058 | -44360.558 | 27249.876 |
| 17059 | -44396.595 | 27249.966 |
| 17060 | -44418.170 | 27244.360 |

| 基準点名 | X 座標 | Y 座標 |
|-------|------------|-----------|
| 17061 | -44426.149 | 27274.472 |
| 17062 | -44441.541 | 27304.508 |
| 17063 | -44449.995 | 27328.618 |
| 17064 | -44465.347 | 27352.758 |
| 17065 | -44438.125 | 27362.254 |
| 17066 | -44455.492 | 27403.916 |
| 17067 | -44450.983 | 27456.953 |
| 17068 | -44504.514 | 27460.458 |
| 17069 | -44552.937 | 27461.355 |
| 17070 | -44347.015 | 26920.110 |
| 17071 | -44347.727 | 26947.085 |
| 17072 | -44378.655 | 26947.149 |
| 17073 | -44400.605 | 26940.277 |
| 17074 | -44402.104 | 26972.582 |
| 17075 | -44402.184 | 26992.995 |
| 17076 | -44403.902 | 27024.936 |
| 17077 | -44426.404 | 26939.521 |
| 17078 | -44459.086 | 26943.382 |
| 17079 | -44480.280 | 26943.641 |
| 17080 | -44509.415 | 26947.901 |
| 17081 | -44555.054 | 26942.961 |
| 17082 | -44502.335 | 26927.002 |
| 17083 | -44454.939 | 26917.229 |
| 17084 | -44424.311 | 26904.143 |
| 17085 | -44440.153 | 27083.976 |
| 17086 | -44461.351 | 27079.161 |
| 17087 | -44483.421 | 27060.889 |
| 17088 | -44491.876 | 27040.690 |
| 17089 | -44514.015 | 27039.471 |
| 17090 | -44542.886 | 27031.051 |
| 17091 | -44563.344 | 27020.088 |
| 17092 | -44584.151 | 27025.076 |
| 17093 | -44616.343 | 27011.277 |
| 17094 | -44605.370 | 26990.949 |
| 17095 | -44437.727 | 27100.072 |
| 17096 | -44468.608 | 27101.596 |
| 17097 | -44483.745 | 27115.833 |
| 17098 | -44499.005 | 27125.884 |
| 17099 | -44516.547 | 27116.975 |
| 17100 | -44537.403 | 27110.401 |
| 17101 | -44529.390 | 27086.655 |
| 17102 | -44526.582 | 27062.864 |
| 17103 | -44549.011 | 27053.685 |
| 17104 | -44575.861 | 27045.348 |
| 17105 | -44603.443 | 27042.619 |
| 17106 | -44432.511 | 27180.870 |
| 17107 | -44463.450 | 27164.001 |
| 17108 | -44490.782 | 27144.113 |
| 17109 | -44510.273 | 27135.719 |
| 17110 | -44544.783 | 27127.988 |
| 17111 | -44575.020 | 27120.176 |
| 17112 | -44601.159 | 27108.975 |
| 17113 | -44625.676 | 27097.755 |
| 17114 | -44658.848 | 27078.790 |
| 17115 | -44672.358 | 27106.997 |
| 17116 | -44690.007 | 27121.330 |
| 17117 | -44639.673 | 27050.103 |
| 17118 | -44475.933 | 27230.366 |
| 17119 | -44495.665 | 27218.776 |
| 17120 | -44529.703 | 27211.857 |

| 基準点名 | X 座標 | Y 座標 |
|-------|------------|-----------|
| 17121 | -44561.176 | 27203.293 |
| 17122 | -44593.916 | 27195.169 |
| 17123 | -44624.588 | 27196.604 |
| 17124 | -44652.183 | 27201.129 |
| 17125 | -44677.209 | 27199.194 |
| 17126 | -44697.156 | 27199.997 |
| 17127 | -44715.776 | 27190.214 |
| 17128 | -44443.142 | 27245.309 |
| 17129 | -44507.776 | 27170.230 |
| 17130 | -44520.775 | 27194.938 |
| 17131 | -44507.429 | 27272.516 |
| 17132 | -44493.491 | 27282.921 |
| 17133 | -44516.333 | 27319.636 |
| 17134 | -44539.841 | 27356.867 |
| 17135 | -44557.804 | 27389.473 |
| 17136 | -44532.414 | 27310.455 |
| 17137 | -44554.754 | 27343.985 |
| 17138 | -44516.685 | 27265.212 |
| 17139 | -44556.675 | 27264.349 |
| 17140 | -44584.705 | 27266.096 |
| 17141 | -44616.975 | 27262.513 |
| 17142 | -44645.769 | 27255.604 |
| 17143 | -44667.532 | 27243.804 |
| 17144 | -44680.565 | 27221.726 |
| 17145 | -44617.140 | 27371.034 |
| 17146 | -44641.827 | 27356.924 |
| 17147 | -44675.221 | 27353.834 |
| 17148 | -44665.929 | 27315.784 |
| 17149 | -44652.235 | 27281.350 |
| 17150 | -44670.836 | 27273.678 |
| 17151 | -44727.378 | 27232.574 |
| 17152 | -44690.515 | 27245.043 |
| 17153 | -44699.899 | 27272.321 |
| 17154 | -44391.846 | 27273.430 |
| 17155 | -44382.496 | 27296.504 |
| 17156 | -44377.365 | 27322.056 |
| 17157 | -44364.380 | 27344.551 |
| 17158 | -44359.973 | 27276.636 |
| 17159 | -44333.900 | 27281.788 |
| 17160 | -44333.187 | 27315.431 |
| 17161 | -44327.151 | 27343.358 |
| 17162 | -44396.046 | 27317.924 |
| 17163 | -44417.020 | 27313.363 |
| 17164 | -44409.638 | 27071.147 |
| 17165 | -44381.044 | 27084.109 |
| 17166 | -44355.319 | 27089.083 |
| 17167 | -44329.304 | 27090.385 |
| 17168 | -44308.398 | 27091.603 |
| 17169 | -44292.717 | 27090.882 |
| 17170 | -44276.910 | 27085.769 |
| 17171 | -44182.352 | 27014.121 |
| 17172 | -44156.477 | 26990.881 |
| 17173 | -44134.361 | 26969.669 |
| 17174 | -44167.338 | 26951.481 |
| 17175 | -44203.417 | 26917.016 |
| 10B48 | -44093.176 | 27223.120 |
| 10B51 | -44292.766 | 27260.546 |
| 10B52 | -44489.907 | 27244.697 |
| 10B53 | -44139.307 | 27023.779 |
| 10B54 | -44220.282 | 27106.031 |

千葉市中央区葛城町地区


| 基準点名 | X 座標 | Y 座標 |
|-------|------------|-----------|
| 10B55 | -44417.394 | 27099.547 |
| 10B56 | -44066.980 | 26803.189 |
| 10B58 | -44380.574 | 26891.419 |
| 10B59 | -44594.898 | 26957.078 |
| 1A285 | -44112.624 | 27297.109 |
| 1A287 | -44017.752 | 26812.751 |
| 1A288 | -44033.819 | 26875.482 |
| 1A289 | -44086.694 | 26982.263 |
| 1A290 | -44165.936 | 27026.460 |
| 1A291 | -44228.512 | 27084.776 |
| 1A292 | -44280.039 | 27125.086 |
| 1A293 | -44384.024 | 27112.577 |
| 1A294 | -44217.683 | 27266.504 |
| 1A295 | -44318.958 | 27221.031 |
| 1A296 | -44360.226 | 27193.312 |
| 1A297 | -44386.923 | 27183.675 |
| 1A299 | -44401.011 | 27054.856 |
| 1A300 | -44413.354 | 27043.080 |
| 1A301 | -44167.878 | 26834.865 |
| 1A302 | -44278.210 | 26860.925 |
| 1A316 | -44468.275 | 27241.084 |
| 1A317 | -44578.305 | 27377.393 |
| 1A318 | -44596.764 | 27460.138 |
| 1A319 | -44743.364 | 27441.143 |
| 1A337 | -44715.879 | 27210.316 |
| 1A338 | -44715.119 | 27170.981 |
| 1A339 | -44701.802 | 27139.777 |
| 1A340 | -44619.842 | 27027.524 |
| 1A341 | -44635.571 | 26949.613 |

基準点配点図 (地形図合成)

千葉市中央区葛城町地区

平成18年7月19日作成

S=1:2,500

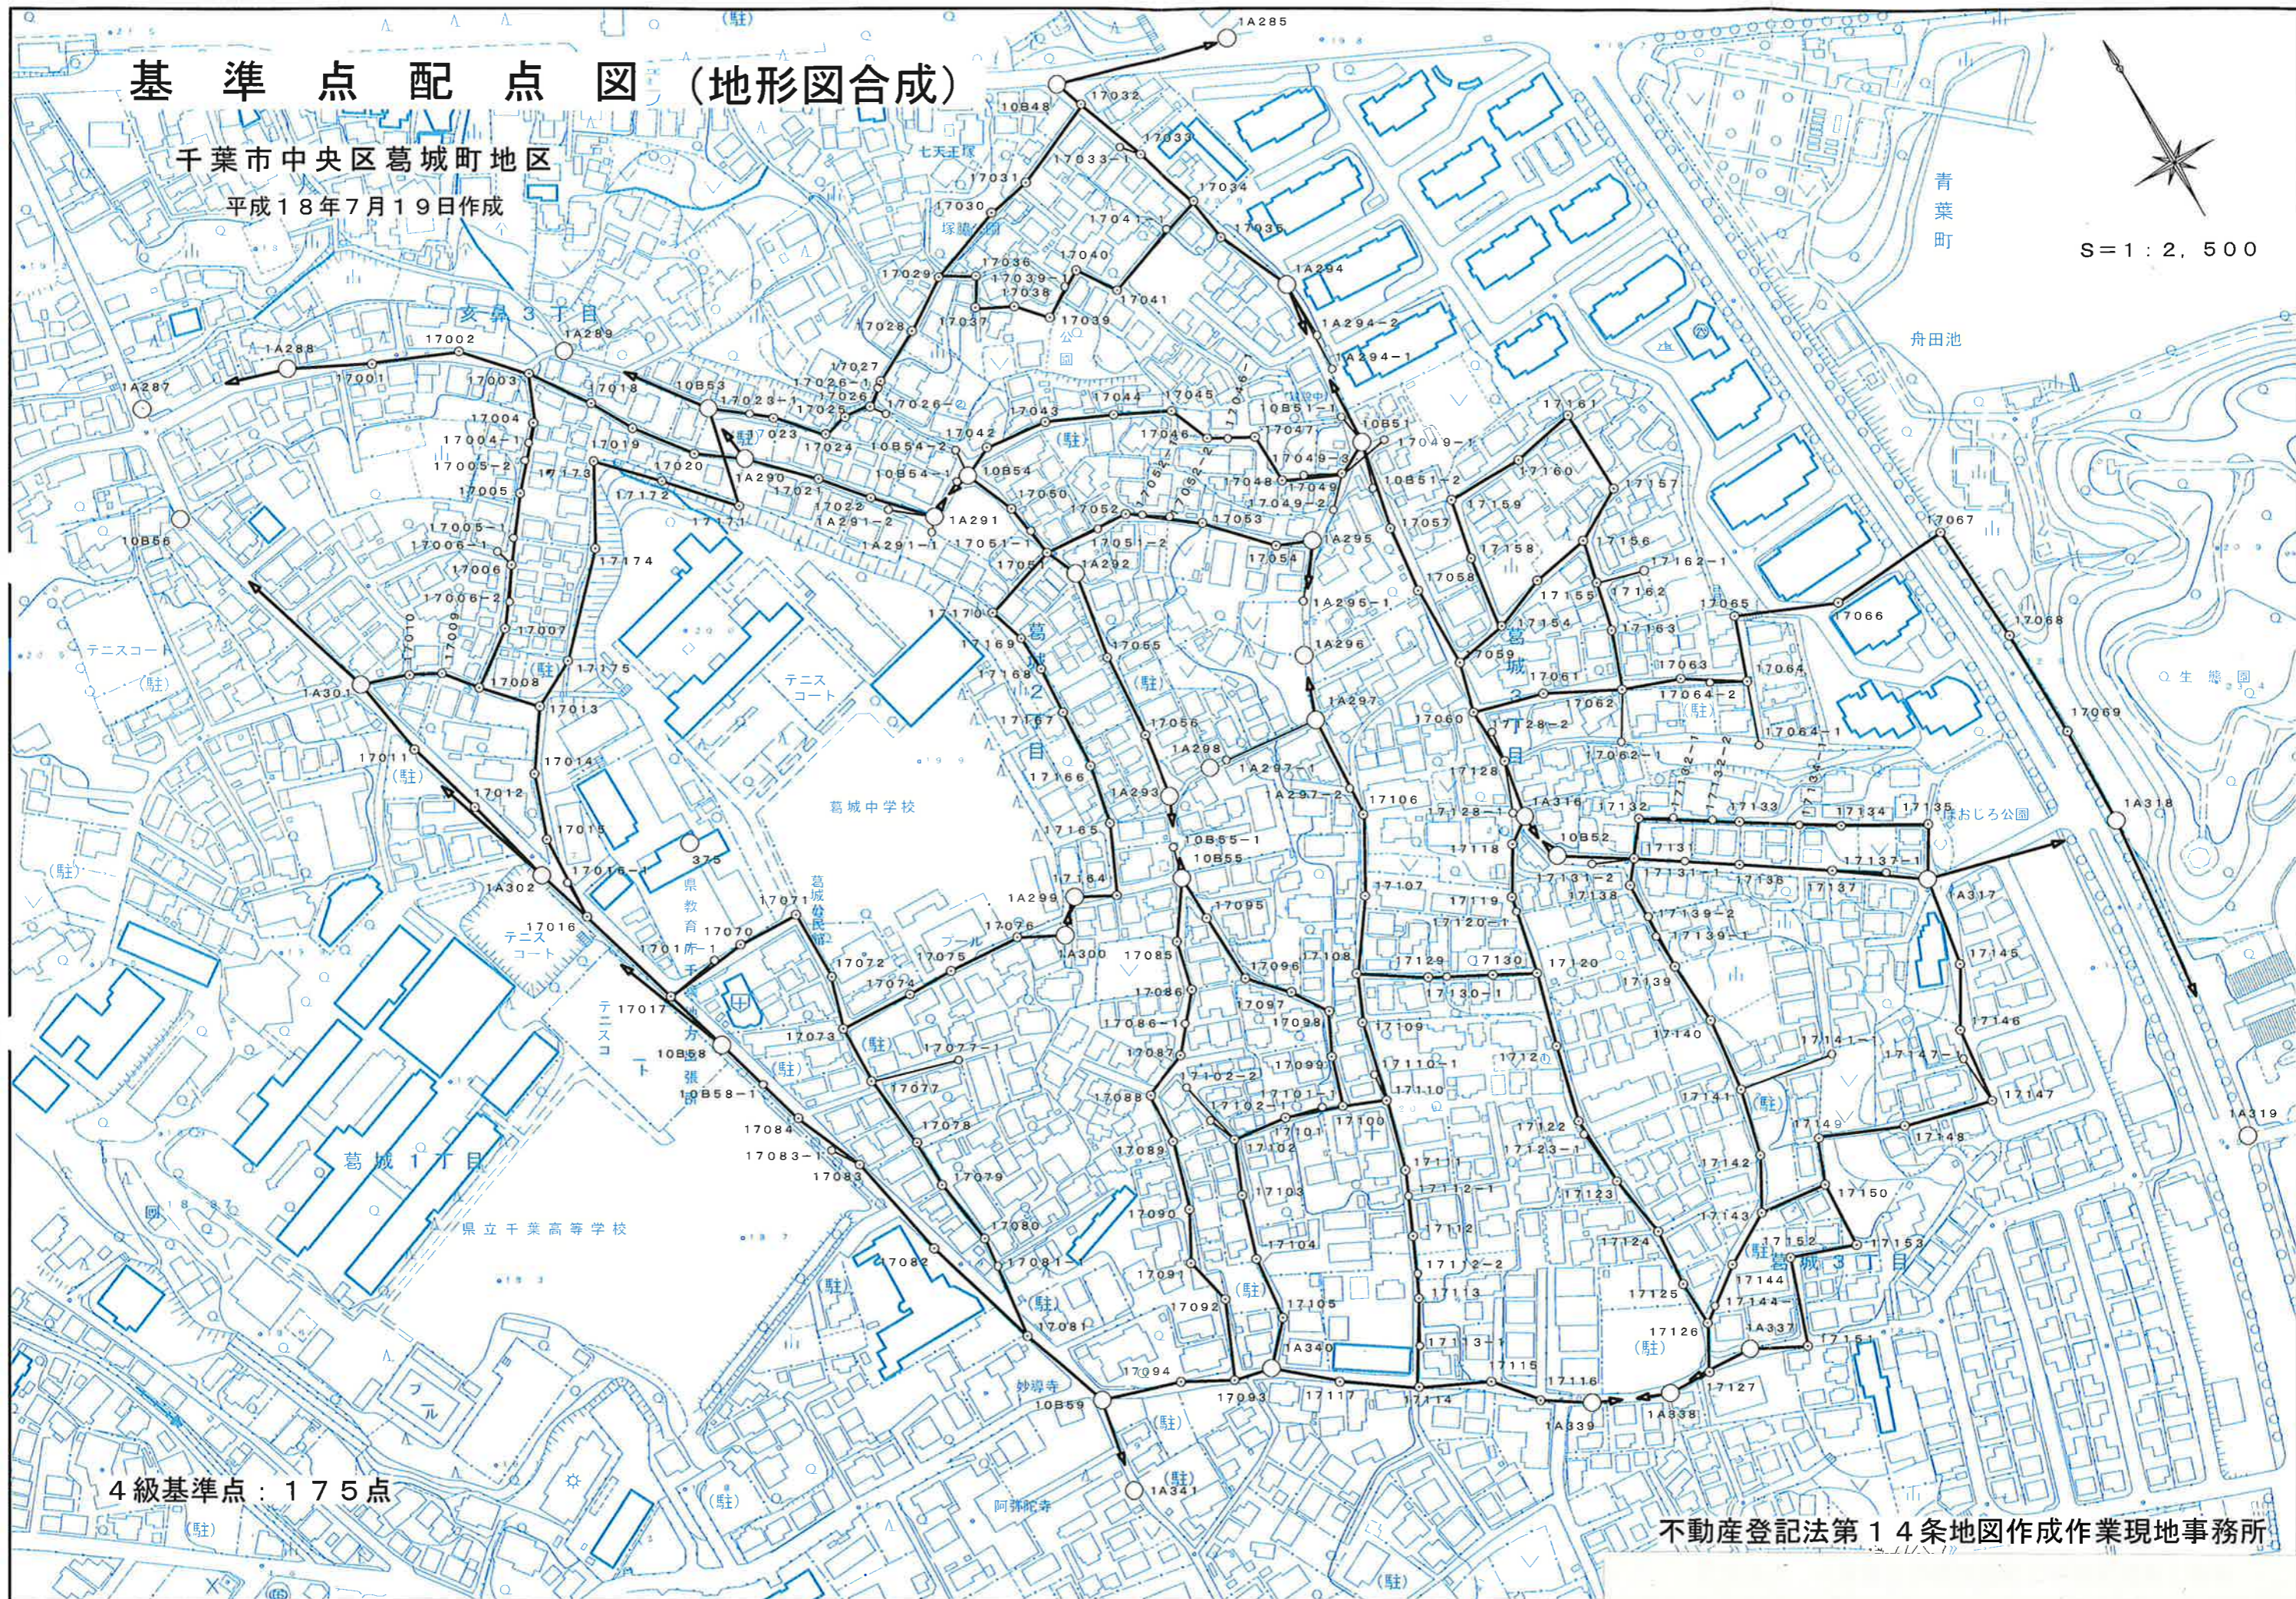

4級基準点：175点

不動産登記法第14条地図作成作業現地事務所