



平成27年度 震災復興型登記所備付地図作成作業
 いわき市小名浜字本町ほか地区
 4級基準点網図

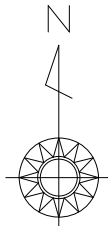

S=1:5,000

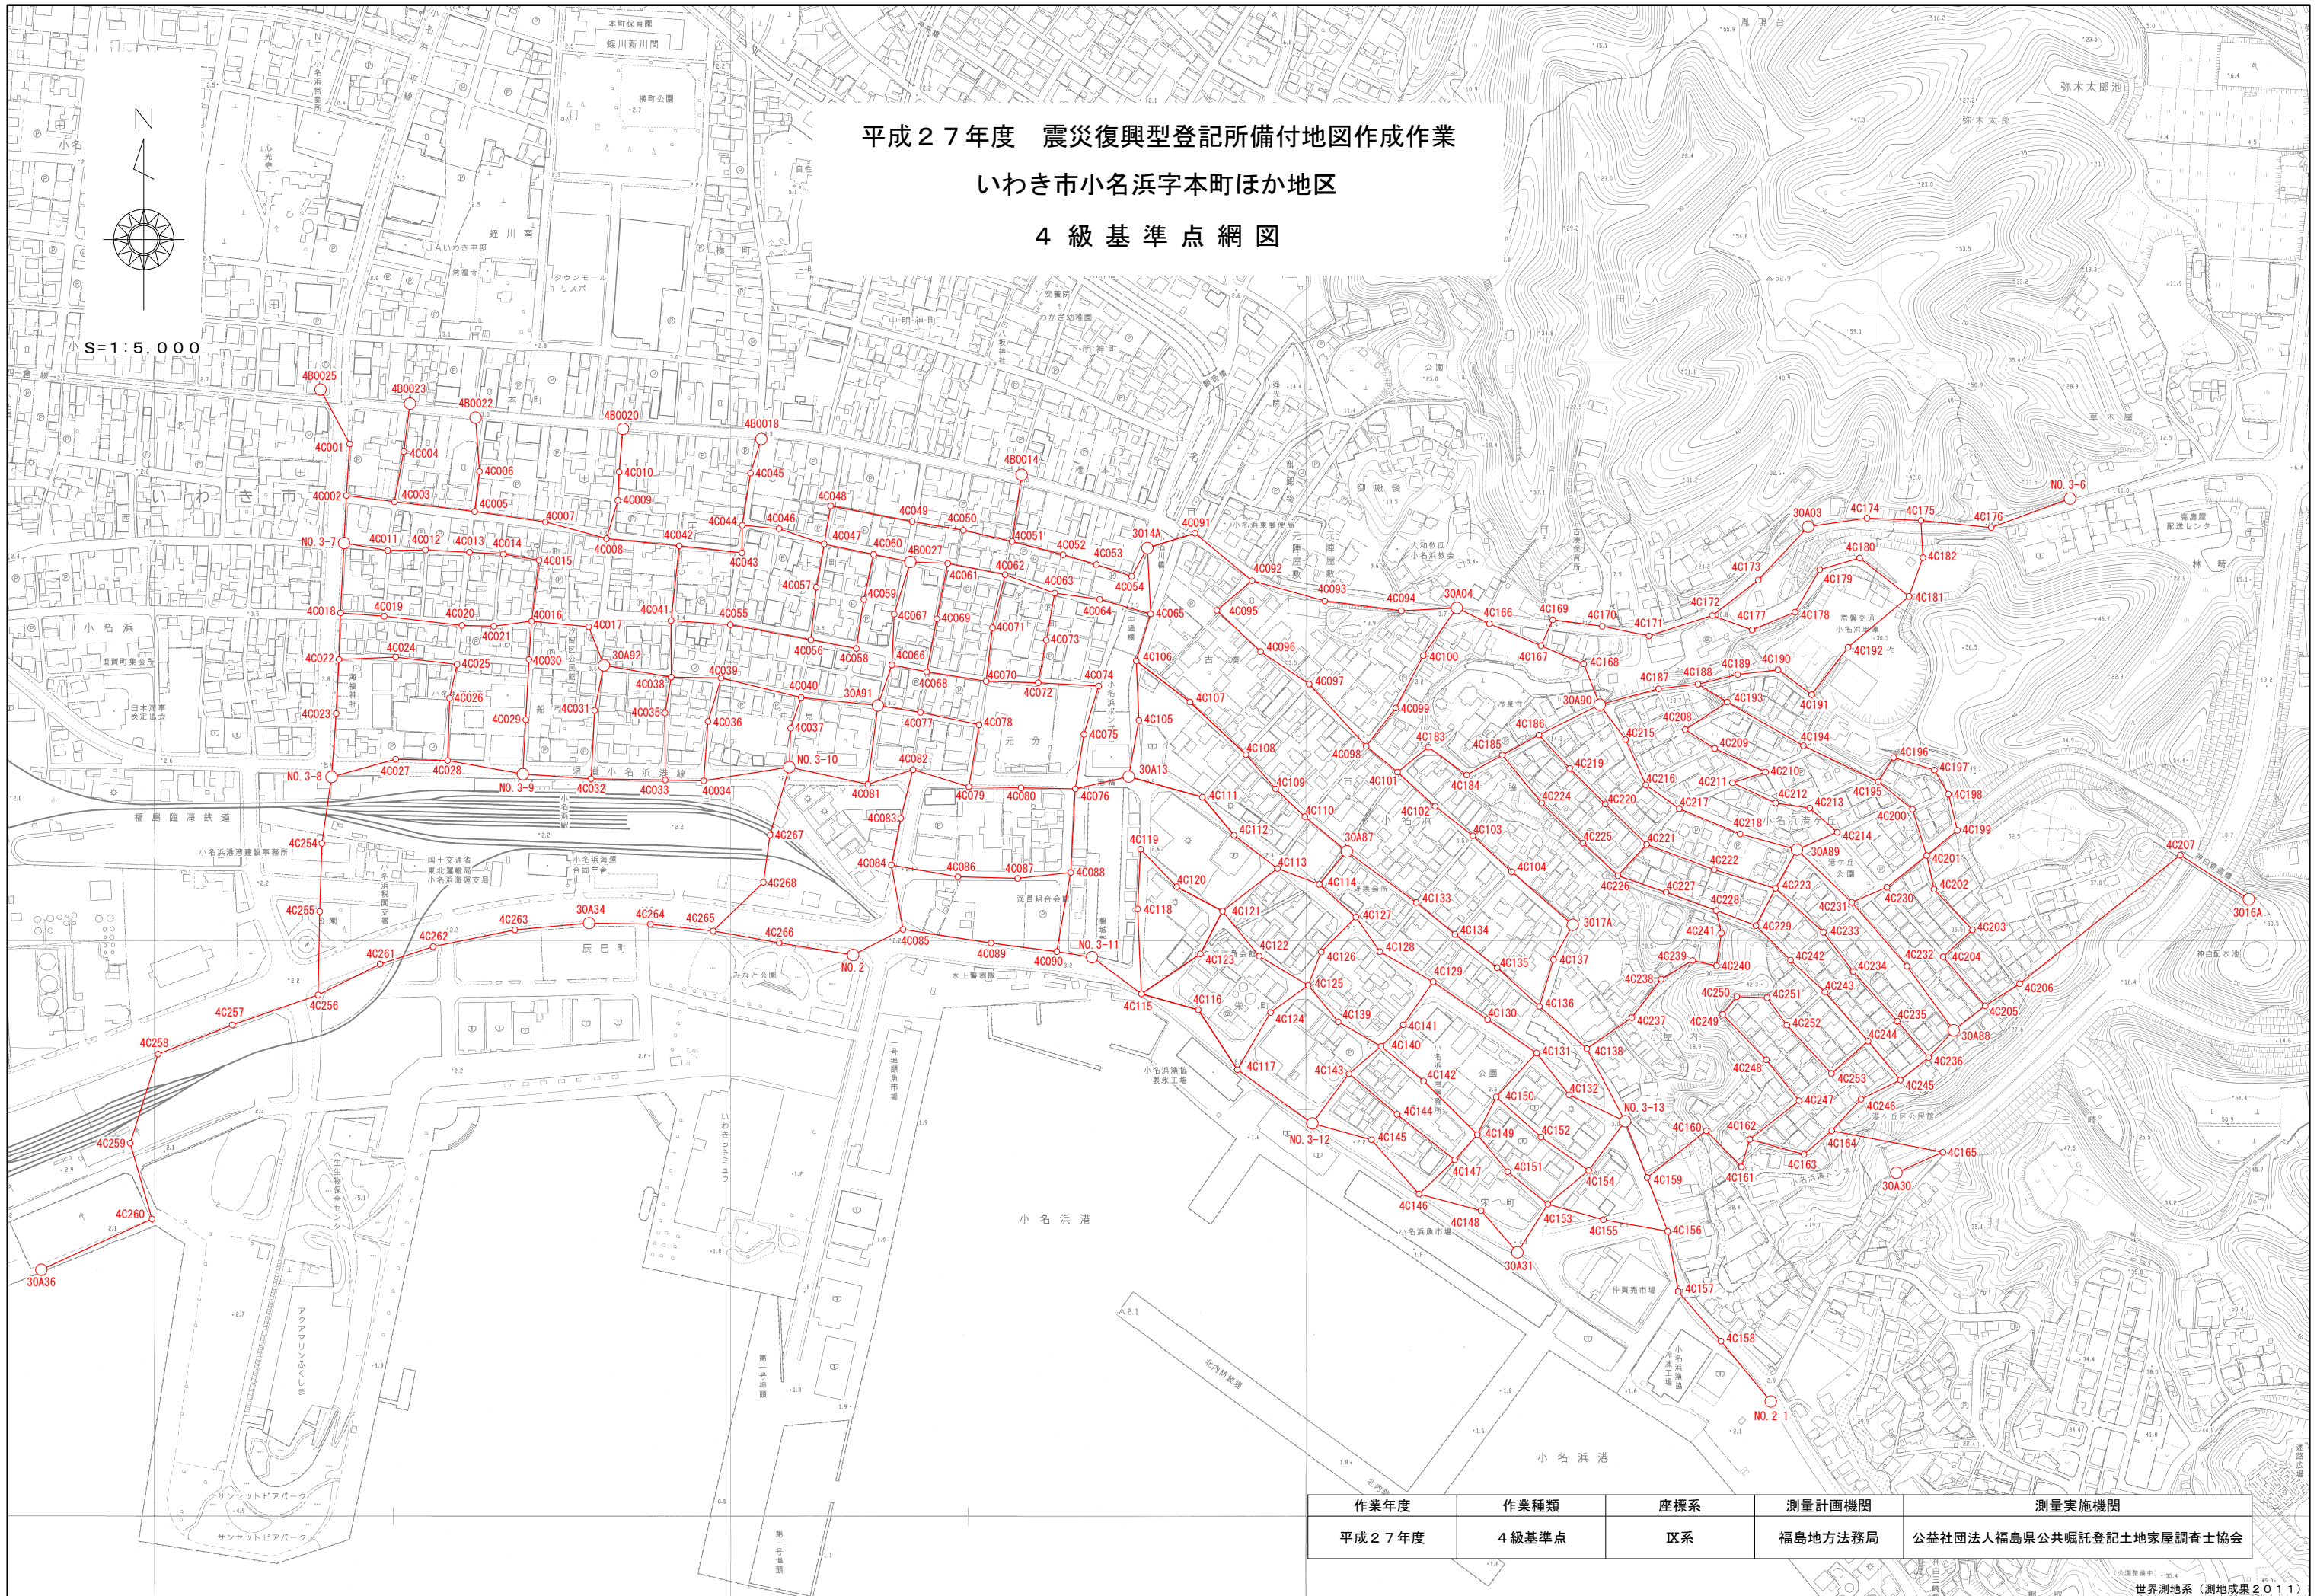

作業年度	作業種類	座標系	測量計画機関	測量実施機関
平成27年度	4級基準点	区系	福島県庁	公益社団法人福島県公共嘱託登記士地家屋調査士協会

平成27年度 震災復興型登記所備付地図作成作業

いわき市小名浜字本町ほか地区

4級基準点座標リスト

点名	X座標	Y座標	備考
3014A	105840.159	95864.012	復旧・復興補助基準点
3016A	105535.196	96820.854	2級基準点
3017A	105512.997	96233.509	2級基準点
NO. 2	105486.724	95608.375	2級基準点
NO. 2-1	105098.998	96405.550	2級基準点
30A03	105858.724	96438.028	3級基準点
30A04	105788.175	96132.796	3級基準点
30A13	105641.717	95847.762	復旧・復興補助基準点
30A30	105297.722	96514.714	復旧・復興補助基準点
30A31	105228.500	96185.450	復旧・復興補助基準点
30A34	105514.470	95378.916	復旧・復興補助基準点
30A36	105213.432	94903.086	復旧・復興補助基準点
30A87	105576.778	96037.232	復旧・復興補助基準点
30A88	105421.388	96564.478	3級基準点
30A89	105578.259	96428.276	3級基準点
30A90	105704.146	96256.975	3級基準点
30A91	105703.482	95629.844	復旧・復興補助基準点
30A92	105738.381	95391.824	復旧・復興補助基準点
NO. 3-6	105883.171	96665.477	3級基準点
NO. 3-7	105844.564	95166.087	3級基準点
NO. 3-8	105641.441	95155.199	3級基準点
NO. 3-9	105643.899	95321.399	3級基準点
NO. 3-10	105649.909	95552.923	3級基準点
NO. 3-11	105484.880	95815.895	3級基準点
NO. 3-12	105340.542	96007.322	3級基準点
NO. 3-13	105342.383	96279.099	3級基準点
4B0014	105903.853	95754.728	4級基準点
4B0018	105934.925	95528.535	4級基準点
4B0020	105943.721	95408.540	4級基準点
4B0022	105953.441	95280.365	4級基準点
4B0023	105965.648	95223.311	4級基準点
4B0025	105977.885	95145.625	4級基準点
4B0027	105828.134	95657.992	4級基準点

点名	X座標	Y座標	備考
4C001	105930.575	95170.990	
4C002	105885.835	95168.105	
4C003	105880.366	95209.914	
4C004	105923.967	95218.019	
4C005	105871.922	95279.610	
4C006	105906.743	95283.750	
4C007	105862.827	95341.053	
4C008	105848.392	95394.121	
4C009	105881.565	95403.922	
4C010	105906.377	95405.040	
4C011	105838.021	95204.069	
4C012	105838.433	95236.843	
4C013	105836.528	95275.105	
4C014	105834.932	95304.369	
4C015	105829.672	95335.570	
4C016	105776.670	95329.040	
4C017	105771.776	95378.665	
4C018	105783.872	95162.989	
4C019	105780.988	95200.982	
4C020	105772.950	95268.515	
4C021	105772.271	95296.147	
4C022	105743.370	95161.670	
4C023	105696.462	95159.256	
4C024	105745.481	95210.979	
4C025	105739.085	95264.226	
4C026	105709.937	95257.823	
4C027	105656.785	95211.039	
4C028	105655.695	95256.101	
4C029	105691.110	95323.932	
4C030	105743.425	95326.752	
4C031	105699.210	95383.804	
4C032	105639.798	95380.766	
4C033	105638.757	95445.083	
4C034	105638.039	95478.570	
4C035	105696.996	95444.930	
4C036	105689.608	95482.304	
4C037	105683.654	95554.030	
4C038	105728.043	95450.324	
4C039	105727.317	95493.686	
4C040	105710.379	95563.233	
4C041	105777.157	95450.196	
4C042	105842.083	95457.345	
4C043	105836.034	95511.683	
4C044	105860.011	95512.015	
4C045	105905.217	95519.239	
4C046	105856.941	95544.041	
4C047	105843.620	95583.208	
4C048	105876.733	95588.927	
4C049	105863.251	95659.687	
4C050	105855.707	95704.124	
4C051	105845.931	95746.457	
4C052	105834.348	95790.814	
4C053	105825.866	95819.584	
4C054	105815.644	95850.326	
4C055	105773.519	95501.682	
4C056	105760.457	95571.641	
4C057	105806.150	95576.395	
4C058	105752.972	95611.098	
4C059	105795.667	95617.637	
4C060	105834.701	95626.103	

点名	X座標	Y座標	備考
4C061	105826.855	95690.588	
4C062	105817.051	95740.410	
4C063	105801.060	95783.497	
4C064	105795.628	95822.532	
4C065	105782.995	95866.844	
4C066	105738.604	95642.027	
4C067	105782.722	95644.084	
4C068	105732.725	95672.328	
4C069	105778.769	95681.040	
4C070	105724.506	95723.878	
4C071	105770.945	95729.395	
4C072	105723.156	95769.123	
4C073	105760.260	95776.185	
4C074	105720.348	95821.671	
4C075	105678.370	95808.870	
4C076	105631.011	95801.389	
4C077	105697.498	95666.864	
4C078	105686.714	95717.769	
4C079	105632.924	95708.913	
4C080	105631.938	95754.233	
4C081	105634.981	95621.096	
4C082	105647.685	95660.335	
4C083	105605.519	95649.717	
4C084	105564.930	95641.601	
4C085	105508.981	95651.661	
4C086	105554.672	95699.434	
4C087	105553.305	95751.385	
4C088	105558.480	95797.345	
4C089	105497.095	95728.144	
4C090	105489.711	95785.204	
4C091	105853.023	95905.325	
4C092	105811.857	95954.881	
4C093	105794.261	96018.102	
4C094	105785.693	96084.669	
4C095	105786.100	95924.387	
4C096	105750.277	95962.324	
4C097	105722.025	96004.571	
4C098	105668.150	96054.100	
4C099	105701.279	96079.829	
4C100	105746.844	96103.682	
4C101	105645.582	96081.341	
4C102	105615.950	96113.948	
4C103	105590.317	96146.676	
4C104	105559.027	96180.401	
4C105	105690.583	95856.601	
4C106	105742.202	95854.286	
4C107	105706.444	95900.922	
4C108	105660.867	95949.623	
4C109	105630.997	95975.430	
4C110	105606.941	96000.752	
4C111	105623.795	95911.794	
4C112	105590.884	95939.209	
4C113	105561.915	95977.004	
4C114	105548.159	96013.305	
4C115	105453.017	95858.834	
4C116	105439.162	95908.197	
4C117	105387.181	95942.168	
4C118	105526.750	95855.510	
4C119	105578.627	95858.112	
4C120	105546.137	95889.442	

平成27年度 震災復興型登記所備付地図作成作業

いわき市小名浜字本町ほか地区

4級基準点座標リスト

点名	X座標	Y座標	備考
4C121	105524.888	95929.210	
4C122	105485.767	95961.101	
4C123	105487.707	95910.057	
4C124	105436.858	95970.988	
4C125	105460.449	96003.735	
4C126	105489.465	96014.998	
4C127	105519.660	96045.080	
4C128	105489.699	96065.928	
4C129	105463.488	96112.261	
4C130	105430.828	96159.503	
4C131	105401.721	96202.121	
4C132	105365.273	96230.339	
4C133	105532.321	96097.520	
4C134	105504.778	96131.174	
4C135	105475.814	96167.813	
4C136	105442.142	96204.556	
4C137	105482.747	96216.841	
4C138	105405.417	96245.721	
4C139	105428.769	96029.734	
4C140	105407.445	96066.997	
4C141	105426.115	96086.283	
4C142	105377.346	96103.904	
4C143	105383.679	96039.138	
4C144	105348.379	96080.856	
4C145	105326.357	96058.517	
4C146	105279.159	96099.985	
4C147	105308.891	96131.009	
4C148	105264.765	96153.878	
4C149	105330.772	96150.611	
4C150	105363.501	96167.000	
4C151	105298.597	96177.025	
4C152	105328.784	96205.870	
4C153	105270.322	96211.838	
4C154	105299.652	96247.370	
4C155	105256.882	96260.118	
4C156	105246.879	96315.977	
4C157	105194.537	96325.197	
4C158	105151.487	96362.236	
4C159	105293.530	96298.135	
4C160	105334.121	96349.514	
4C161	105302.808	96380.047	
4C162	105326.597	96387.329	
4C163	105313.666	96434.393	
4C164	105334.125	96458.504	
4C165	105315.473	96555.083	
4C166	105774.456	96161.074	
4C167	105755.362	96205.935	
4C168	105739.561	96243.071	
4C169	105777.845	96216.185	
4C170	105772.218	96259.128	
4C171	105763.951	96299.693	
4C172	105781.541	96354.822	
4C173	105812.443	96394.679	
4C174	105866.163	96489.216	
4C175	105864.139	96536.051	
4C176	105857.940	96597.025	
4C177	105769.133	96389.392	
4C178	105784.513	96426.605	
4C179	105821.454	96448.052	
4C180	105831.505	96482.763	

点名	X座標	Y座標	備考
4C181	105798.233	96525.649	
4C182	105831.849	96537.786	
4C183	105667.241	96108.029	
4C184	105643.029	96141.319	
4C185	105660.370	96172.275	
4C186	105677.921	96204.188	
4C187	105717.980	96308.100	
4C188	105721.908	96342.356	
4C189	105730.331	96376.892	
4C190	105734.441	96411.892	
4C191	105712.846	96441.081	
4C192	105753.993	96472.648	
4C193	105706.340	96367.729	
4C194	105668.471	96433.991	
4C195	105637.291	96498.893	
4C196	105658.270	96512.345	
4C197	105647.446	96547.724	
4C198	105626.484	96559.883	
4C199	105595.053	96567.662	
4C200	105613.310	96528.635	
4C201	105573.163	96541.002	
4C202	105543.926	96547.336	
4C203	105508.563	96580.739	
4C204	105485.280	96555.297	
4C205	105442.681	96591.847	
4C206	105461.847	96621.762	
4C207	105573.505	96761.338	
4C208	105682.469	96331.322	
4C209	105666.097	96356.780	
4C210	105645.643	96401.063	
4C211	105636.336	96372.259	
4C212	105618.748	96409.838	
4C213	105614.426	96439.335	
4C214	105593.392	96463.255	
4C215	105673.966	96279.377	
4C216	105634.543	96297.036	
4C217	105613.806	96326.109	
4C218	105591.955	96378.915	
4C219	105648.838	96230.856	
4C220	105617.920	96261.792	
4C221	105582.821	96297.732	
4C222	105560.868	96356.428	
4C223	105544.611	96409.619	
4C224	105618.878	96206.513	
4C225	105584.046	96242.280	
4C226	105555.689	96272.741	
4C227	105541.245	96314.643	
4C228	105525.462	96358.091	
4C229	105512.252	96392.682	
4C230	105545.550	96506.322	
4C231	105532.546	96475.996	
4C232	105477.118	96523.893	
4C233	105506.422	96451.255	
4C234	105472.494	96477.188	
4C235	105429.355	96515.440	
4C236	105397.776	96542.678	
4C237	105432.349	96284.822	
4C238	105465.788	96310.312	
4C239	105482.019	96337.744	
4C240	105477.382	96358.418	

点名	X座標	Y座標	備考
4C241	105505.816	96362.759	
4C242	105482.277	96422.695	
4C243	105454.774	96452.448	
4C244	105411.931	96490.066	
4C245	105378.188	96518.086	
4C246	105361.592	96483.959	
4C247	105360.304	96430.161	
4C248	105395.773	96401.642	
4C249	105435.214	96363.803	
4C250	105450.567	96376.012	
4C251	105449.657	96402.327	
4C252	105425.913	96419.509	
4C253	105384.036	96458.254	
4C254	105583.713	95146.885	
4C255	105524.474	95144.915	
4C256	105452.055	95143.524	
4C257	105426.008	95068.884	
4C258	105400.717	95004.552	
4C259	105323.365	94980.285	
4C260	105257.515	94999.268	
4C261	105478.854	95197.401	
4C262	105493.998	95243.445	
4C263	105508.617	95314.550	
4C264	105513.547	95432.213	
4C265	105507.680	95486.727	
4C266	105497.263	95544.102	
4C267	105590.984	95536.147	
4C268	105549.904	95530.430	