


平成24年度 福島県いわき市植田町根小屋地区 4級基準点網図 縮尺 1/2,500

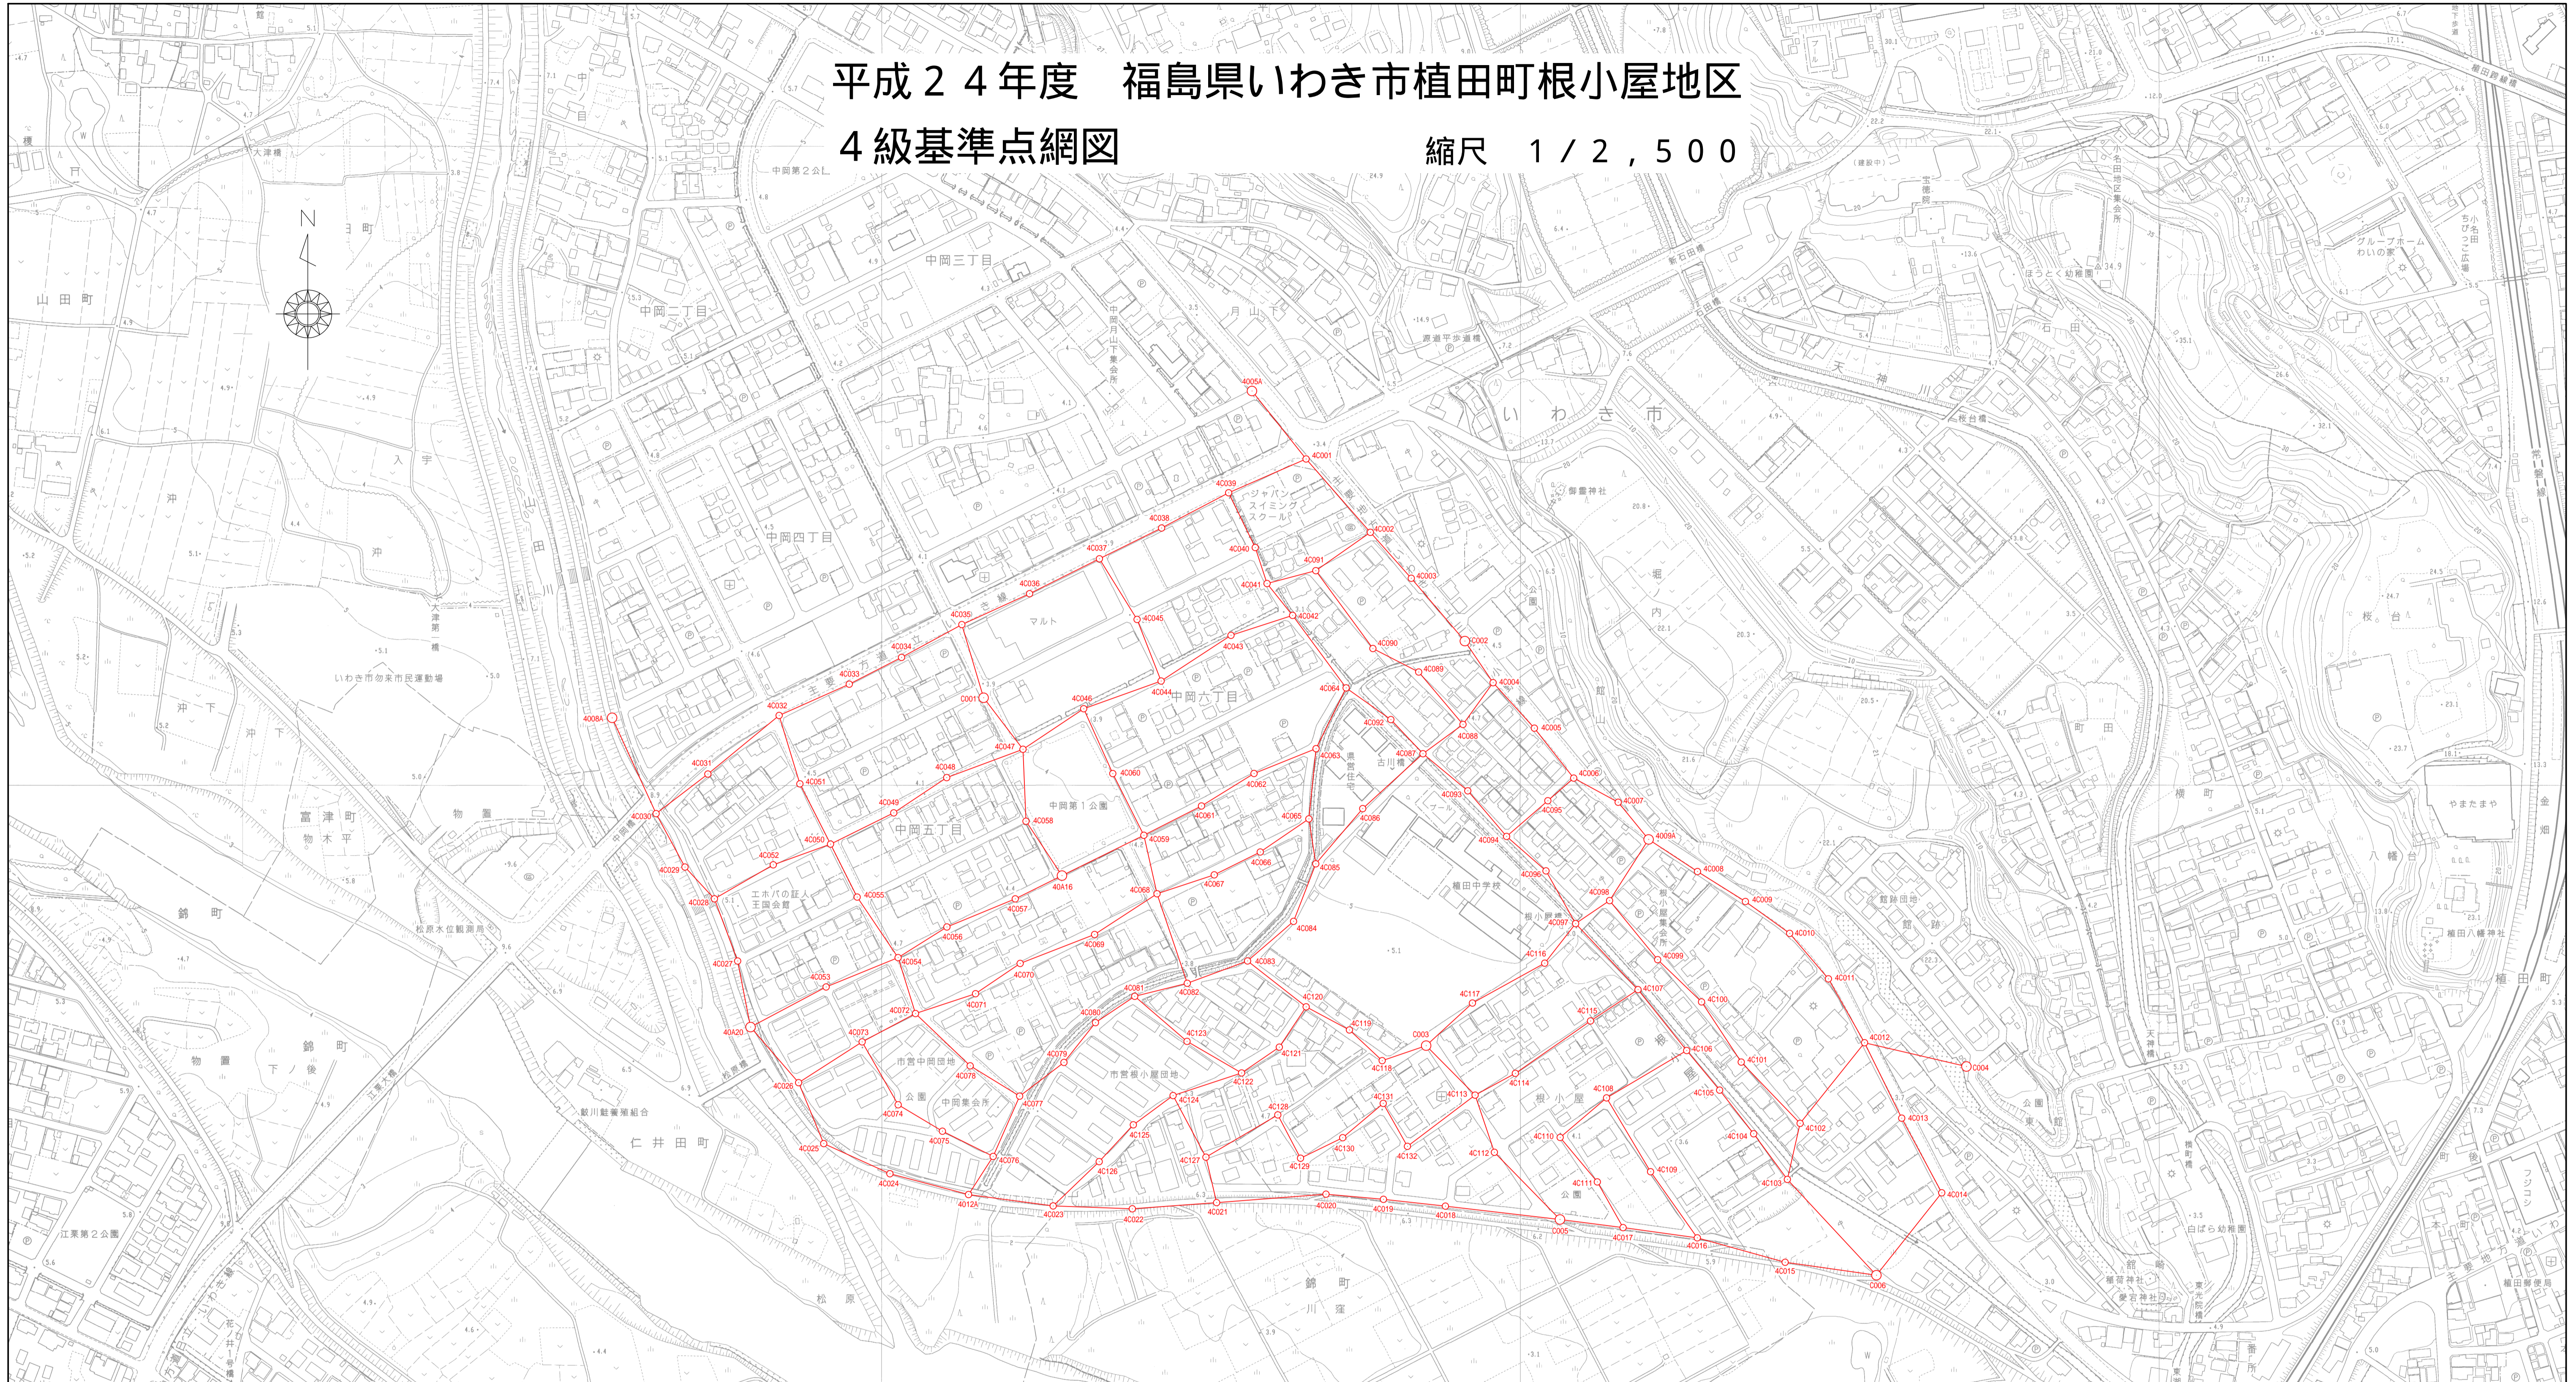

座標リスト

点名	X座標	Y座標	点名	X座標	Y座標	点名	X座標	Y座標	点名	X座標	Y座標	点名	X座標	Y座標
4C001	102567.856	84581.793	4C019	102175.343	84894.812	4C048	102505.366	84552.922	4C077	102256.081	84610.033	4C106	102291.793	85132.203
4C002	102612.196	84958.532	4C020	102179.376	84849.830	4C049	102477.776	84511.473	4C078	102279.807	84571.269	4C107	102339.452	85094.090
4C003	102195.623	84918.242	4C021	102172.776	84818.202	4C050	102472.418	84444.973	4C079	102282.418	84444.973	4C108	102339.720	85062.467
4C004	102279.295	85351.195	4C022	102167.941	84698.216	4C051	102500.491	84437.988	4C080	102313.607	84669.354	4C109	102196.948	85103.922
4C005	102159.570	85032.989	4C023	102170.160	84636.259	4C052	102437.122	84417.121	4C081	102334.209	84700.089	4C110	102223.780	85033.135
4C006	102115.956	85280.719	4C024	102195.381	84508.458	4C053	102341.524	84458.515	4C082	102344.411	84741.252	4C111	102188.973	85062.239
4C009A	102807.902	84791.878	4C025	102218.966	84456.649	4C054	102364.499	84514.857	4C083	102361.894	84788.438	4C112	102212.147	84981.666
4C009B	102552.557	84290.794	4C026	102256.648	84436.972	4C055	102411.870	84482.818	4C084	102392.838	84926.826	4C113	102256.894	84966.574
4C009A	102456.981	85102.388	4C027	102361.834	84389.260	4C056	102388.475	84553.078	4C085	102437.902	84841.840	4C114	102273.919	84998.078
4C016	102428.679	84643.143	4C028	102410.516	84371.070	4C057	102410.467	84606.568	4C086	102481.112	84878.587	4C115	102234.940	85056.913
4C020	102310.131	84399.335	4C029	102435.374	84348.020	4C058	102471.234	84614.979	4C087	102524.057	84925.732	4C116	102360.156	85021.053
4C001	102754.719	84834.248	4C030	102477.193	84325.422	4C059	102460.243	84707.262	4C088	102546.976	84957.072	4C117	102328.950	84964.480
4C002	102697.292	84884.576	4C031	102508.142	84365.947	4C060	102508.513	84682.927	4C089	102587.983	84922.404	4C118	102283.866	84993.828
4C003	102661.360	84916.601	4C032	102553.991	84421.718	4C061	102483.156	84752.353	4C090	102606.388	84886.543	4C119	102307.888	84868.179
4C004	102579.657	84980.649	4C033	102578.482	84476.630	4C062	102508.587	84793.492	4C120	102667.304	84841.854	4C120	102325.983	84834.304
4C005	102544.051	85012.977	4C034	102599.409	84517.537	4C063	102528.019	84842.036	4C121	102550.766	84900.597	4C121	102294.412	84813.291
4C006	102504.982	85043.748	4C035	102625.105	84564.767	4C064	102575.564	84865.596	4C122	102605.028	84926.826	4C122	102274.239	84783.574
4C007	102486.082	85078.581	4C036	102649.293	84617.785	4C065	102473.066	84836.423	4C123	102459.316	84991.213	4C123	102298.947	84741.050
4C008	102431.850	85140.641	4C037	102676.591	84672.487	4C066	102447.132	84798.367	4C124	102487.283	85023.509	4C124	102256.555	84730.131
4C009	102408.413	85178.165	4C038	102700.684	84721.128	4C067	102429.260	84762.350	4C125	102432.375	85022.061	4C125	102233.647	84699.007
4C010	102383.452	85212.818	4C039	102728.261	84773.623	4C068	102414.471	84717.554	4C126	102391.131	85045.255	4C126	102204.852	84672.288
4C011	102347.887	85243.163	4C040	102885.415	84794.440	4C069	102382.597	84668.079	4C127	102409.114	85071.844	4C127	102208.333	84755.847
4C012	102297.891	85271.455	4C041	102657.244	84803.675	4C070	102359.944	84610.415	4C128	102362.900	85109.479	4C128	102241.425	84812.113
4C013	102238.862	85300.539	4C042	102632.294	84823.703	4C071	102336.253	84575.475	4C129	102329.839	85143.834	4C129	102207.513	84829.905
4C014	102180.451	85331.875	4C043	102616.701	84775.457	4C072	102320.736	84528.481	4C130	102282.747	85174.891	4C130	102223.565	84862.918
4C015	102125.066	85209.261	4C044	102580.940	84720.765	4C073	102298.557	84486.712	4C131	102274.789	85220.980	4C131	102259.411	84894.618
4C016	102145.198	85140.505	4C045	102629.123	84701.942	4C074	102249.355	84514.912	4C132	102190.923	85211.013	4C132	102216.804	84913.580
4C017	102153.202	85082.403	4C046	102559.260	84660.141	4C075	102228.640	84549.552	4C134	102226.650	85184.626	4C134	102179.064	84570.012
4C018	102170.016	84943.304	4C047	102527.521	84612.631	4C076	102208.903	84589.274	4C105	102260.787	85157.997			

作業年度	作業種類	座標系	測量計画機関	作業実施機関
平成24年度	4級基準点	系	福島方法務局	(社)福島県公営託登記士地家屋調査士協会