
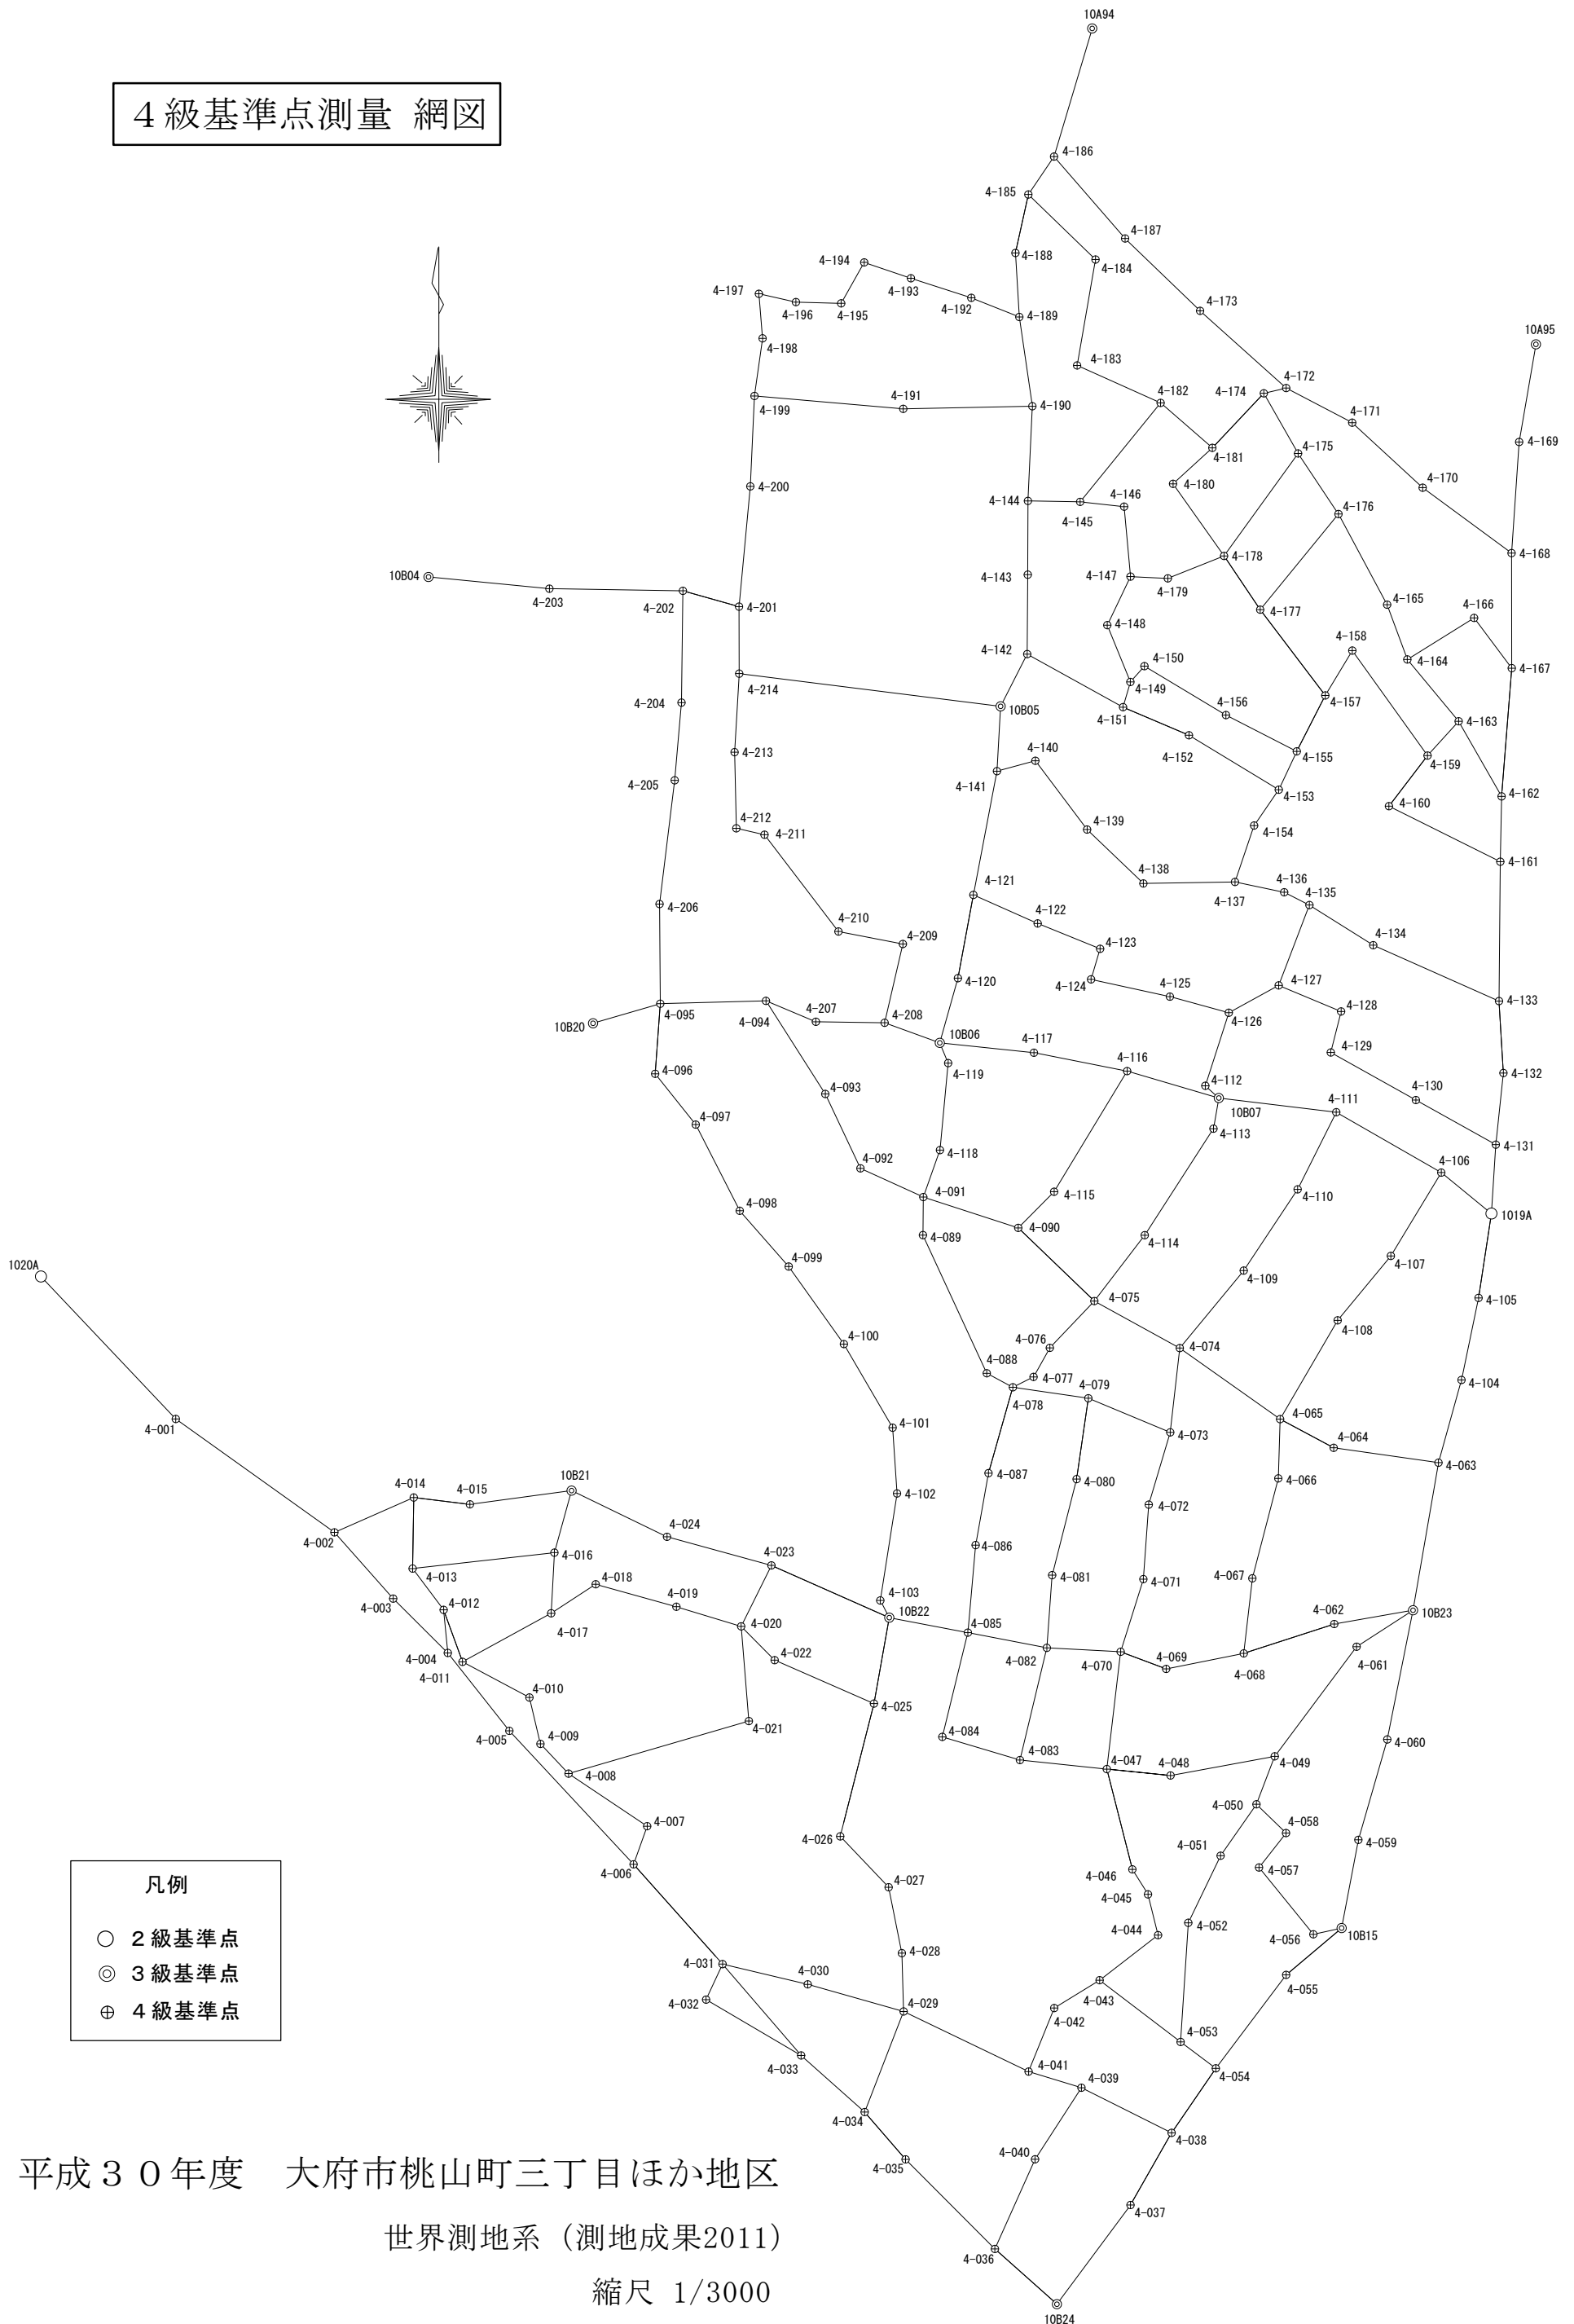


# 4級基準点測量 網図

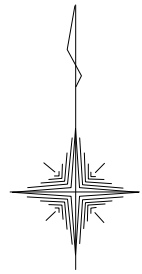

## 凡例

- 2級基準点
- ◎ 3級基準点
- ⊕ 4級基準点

平成30年度 大府市桃山町三丁目ほか地区

世界測地系 (測地成果2011)

縮尺 1/3000

# 4級基準点座標一覽表 世界測地系 (測地成果2011)

現場名： 大府市桃山町三丁目ほか地区 基準点測量

点 名	X 座標	Y 座標	Z 座標	点 名	X 座標	Y 座標	Z 座標
4-001	-109251.676	-18774.850	12.940	4-042	-109538.588	-18347.053	15.531
4-002	-109306.906	-18697.593	13.652	4-043	-109525.032	-18324.930	16.862
4-003	-109339.169	-18668.979	13.872	4-044	-109503.077	-18296.460	17.121
4-004	-109365.631	-18642.385	13.987	4-045	-109483.215	-18301.368	18.153
4-005	-109403.568	-18612.406	14.157	4-046	-109471.049	-18308.987	17.768
4-006	-109468.590	-18551.912	13.779	4-047	-109422.206	-18321.441	17.120
4-007	-109450.033	-18545.269	15.473	4-048	-109425.326	-18290.392	15.670
4-008	-109424.408	-18583.561	16.571	4-049	-109415.989	-18239.647	14.331
4-009	-109409.936	-18597.261	16.645	4-050	-109439.338	-18248.562	14.718
4-010	-109387.329	-18602.624	17.051	4-051	-109464.401	-18266.024	14.241
4-011	-109369.973	-18635.214	16.148	4-052	-109497.066	-18281.752	13.987
4-012	-109344.653	-18644.402	15.299	4-053	-109555.105	-18285.496	13.132
4-013	-109324.537	-18659.515	15.201	4-054	-109567.956	-18268.344	11.713
4-014	-109289.924	-18658.964	15.062	4-055	-109522.437	-18234.095	12.115
4-015	-109293.253	-18631.616	15.467	4-056	-109502.675	-18220.844	12.306
4-016	-109316.774	-18590.464	15.893	4-057	-109470.133	-18247.294	13.450
4-017	-109346.325	-18592.041	16.906	4-058	-109453.359	-18234.149	12.431
4-018	-109332.182	-18570.350	16.910	4-059	-109456.670	-18198.912	12.710
4-019	-109343.129	-18531.057	17.442	4-060	-109407.769	-18184.834	13.422
4-020	-109352.688	-18499.504	17.487	4-061	-109362.595	-18199.780	15.826
4-021	-109398.812	-18495.764	17.155	4-062	-109351.551	-18210.661	17.159
4-022	-109369.150	-18483.203	17.187	4-063	-109272.958	-18159.902	15.546
4-023	-109322.985	-18484.766	17.356	4-064	-109265.719	-18210.944	22.568
4-024	-109309.059	-18535.621	16.653	4-065	-109251.752	-18237.028	26.409
4-025	-109390.293	-18434.847	19.208	4-066	-109280.614	-18237.909	25.248
4-026	-109454.971	-18451.258	19.300	4-067	-109329.291	-18250.552	22.460
4-027	-109479.754	-18427.684	19.142	4-068	-109365.852	-18254.740	19.443
4-028	-109511.862	-18421.242	17.008	4-069	-109373.407	-18292.521	21.138
4-029	-109540.267	-18420.394	13.521	4-070	-109365.060	-18314.690	22.303
4-030	-109527.056	-18467.090	13.588	4-071	-109329.695	-18303.623	26.344
4-031	-109517.180	-18508.582	13.115	4-072	-109293.387	-18301.007	30.297
4-032	-109534.493	-18516.590	13.407	4-073	-109258.194	-18290.534	32.891
4-033	-109561.674	-18470.302	12.847	4-074	-109217.142	-18285.899	32.565
4-034	-109589.244	-18439.368	12.339	4-075	-109194.247	-18327.502	35.674
4-035	-109612.299	-18419.432	12.278	4-076	-109217.039	-18349.178	37.265
4-036	-109655.917	-18375.928	11.291	4-077	-109231.187	-18357.111	36.199
4-037	-109634.516	-18309.891	11.035	4-078	-109236.239	-18367.184	34.428
4-038	-109599.385	-18289.879	11.294	4-079	-109241.576	-18330.428	34.620
4-039	-109577.409	-18333.784	12.666	4-080	-109280.964	-18336.135	30.775
4-040	-109612.257	-18356.368	12.012	4-081	-109327.745	-18348.045	25.451
4-041	-109569.535	-18359.525	13.299	4-082	-109363.156	-18350.638	21.942

# 4級基準点座標一覽表 世界測地系 (測地成果2011)

現場名： 大府市桃山町三丁目ほか地区 基準点測量

点 名	X 座標	Y 座標	Z 座標	点 名	X 座標	Y 座標	Z 座標
4-083	-109417.808	-18363.741	18.180	4-124	-109037.562	-18329.094	21.087
4-084	-109406.524	-18401.526	19.961	4-125	-109045.976	-18290.704	19.940
4-085	-109355.736	-18389.095	20.575	4-126	-109053.812	-18262.024	19.615
4-086	-109313.100	-18385.309	24.978	4-127	-109040.493	-18237.720	19.574
4-087	-109278.059	-18379.060	29.248	4-128	-109053.199	-18207.327	17.117
4-088	-109229.416	-18379.891	34.362	4-129	-109073.164	-18212.358	16.727
4-089	-109162.122	-18410.982	33.496	4-130	-109096.342	-18170.918	16.193
4-090	-109158.607	-18364.562	36.539	4-131	-109118.058	-18131.978	16.116
4-091	-109143.584	-18410.801	32.750	4-132	-109083.176	-18128.286	16.042
4-092	-109129.609	-18441.429	31.739	4-133	-109048.139	-18130.418	16.029
4-093	-109093.372	-18458.534	29.386	4-134	-109020.921	-18191.679	19.216
4-094	-109048.034	-18487.426	26.583	4-135	-109001.367	-18222.760	21.289
4-095	-109049.416	-18538.903	24.291	4-136	-108995.135	-18235.036	22.136
4-096	-109083.562	-18541.384	22.612	4-137	-108990.110	-18259.002	23.471
4-097	-109108.288	-18521.630	21.378	4-138	-108990.856	-18303.622	23.974
4-098	-109150.272	-18500.200	19.504	4-139	-108964.583	-18331.019	24.639
4-099	-109177.428	-18476.357	18.862	4-140	-108931.088	-18356.223	25.959
4-100	-109215.202	-18449.485	18.705	4-141	-108936.157	-18374.935	29.021
4-101	-109255.917	-18425.740	18.837	4-142	-108879.144	-18360.195	31.192
4-102	-109287.971	-18423.589	18.573	4-143	-108840.450	-18359.939	32.909
4-103	-109340.073	-18431.745	18.139	4-144	-108804.531	-18359.846	33.085
4-104	-109232.672	-18148.691	15.598	4-145	-108804.980	-18334.418	33.322
4-105	-109192.706	-18140.379	15.786	4-146	-108807.321	-18313.010	33.509
4-106	-109131.672	-18158.540	17.271	4-147	-108841.383	-18309.885	33.424
4-107	-109172.262	-18183.093	21.142	4-148	-108865.028	-18321.195	33.337
4-108	-109203.629	-18209.008	23.897	4-149	-108892.701	-18309.950	33.190
4-109	-109179.405	-18254.754	27.107	4-150	-108885.004	-18303.091	32.635
4-110	-109139.839	-18228.502	22.378	4-151	-108904.982	-18313.522	31.214
4-111	-109102.268	-18209.684	18.785	4-152	-108918.669	-18281.420	30.029
4-112	-109089.392	-18273.448	20.756	4-153	-108945.194	-18237.683	25.398
4-113	-109110.283	-18269.479	22.412	4-154	-108962.633	-18249.686	25.108
4-114	-109162.165	-18302.948	30.886	4-155	-108926.507	-18228.916	24.455
4-115	-109140.993	-18347.083	32.645	4-156	-108908.829	-18263.416	28.120
4-116	-109082.245	-18311.533	22.437	4-157	-108899.272	-18215.026	22.162
4-117	-109073.282	-18356.920	23.950	4-158	-108877.426	-18201.867	20.566
4-118	-109120.718	-18402.695	30.469	4-159	-108928.564	-18165.238	17.227
4-119	-109078.347	-18398.698	26.245	4-160	-108953.201	-18184.024	18.877
4-120	-109036.986	-18393.942	26.170	4-161	-108980.250	-18129.782	15.835
4-121	-108996.426	-18386.410	27.333	4-162	-108948.436	-18129.174	15.844
4-122	-109010.322	-18355.110	21.879	4-163	-108911.855	-18150.082	16.224
4-123	-109022.677	-18324.684	21.122	4-164	-108881.745	-18175.069	16.502

# 4級基準点座標一覽表 世界測地系 (測地成果2011)

現場名： 大府市桃山町三丁目ほか地区 基準点測量

点 名	X 座標	Y 座標	Z 座標	点 名	X 座標	Y 座標	Z 座標
4-165	-108855.070	-18184.909	16.790	4-206	-109000.880	-18539.256	28.755
4-166	-108861.511	-18142.546	16.274	4-207	-109058.207	-18463.122	26.601
4-167	-108885.987	-18124.224	16.442	4-208	-109058.708	-18429.629	26.046
4-168	-108829.939	-18124.318	17.263	4-209	-109020.335	-18420.758	29.381
4-169	-108775.814	-18120.617	18.076	4-210	-109014.256	-18452.131	30.431
4-170	-108798.082	-18167.609	17.633	4-211	-108967.111	-18488.141	30.179
4-171	-108766.420	-18201.921	17.629	4-212	-108963.994	-18501.873	32.575
4-172	-108749.553	-18234.077	18.070	4-213	-108926.903	-18502.716	33.471
4-173	-108711.951	-18276.000	19.271	4-214	-108888.649	-18500.459	33.399
4-174	-108752.118	-18244.956	18.758				
4-175	-108781.417	-18228.272	18.461				
4-176	-108810.914	-18208.617	17.981				
4-177	-108857.498	-18246.735	23.008				
4-178	-108831.338	-18264.328	24.353				
4-179	-108842.256	-18291.719	26.617				
4-180	-108796.197	-18289.173	27.335				
4-181	-108778.674	-18270.028	23.911				
4-182	-108756.782	-18295.236	25.819				
4-183	-108738.551	-18335.888	26.597				
4-184	-108686.952	-18326.933	22.203				
4-185	-108655.276	-18359.637	20.959				
4-186	-108636.813	-18347.134	20.069				
4-187	-108676.704	-18312.517	20.008				
4-188	-108683.755	-18365.926	23.978				
4-189	-108714.939	-18364.036	27.097				
4-190	-108758.417	-18357.680	32.195				
4-191	-108759.688	-18420.573	35.866				
4-192	-108705.612	-18387.430	29.893				
4-193	-108696.078	-18416.840	29.843				
4-194	-108688.358	-18439.580	27.507				
4-195	-108708.297	-18450.797	29.689				
4-196	-108707.689	-18472.832	29.682				
4-197	-108703.638	-18490.886	29.791				
4-198	-108725.347	-18489.075	36.048				
4-199	-108753.416	-18493.021	35.990				
4-200	-108797.437	-18495.051	35.712				
4-201	-108856.014	-18500.540	33.486				
4-202	-108848.307	-18527.873	30.614				
4-203	-108847.280	-18592.900	24.876				
4-204	-108902.764	-18528.558	31.133				
4-205	-108940.616	-18531.866	29.978				