
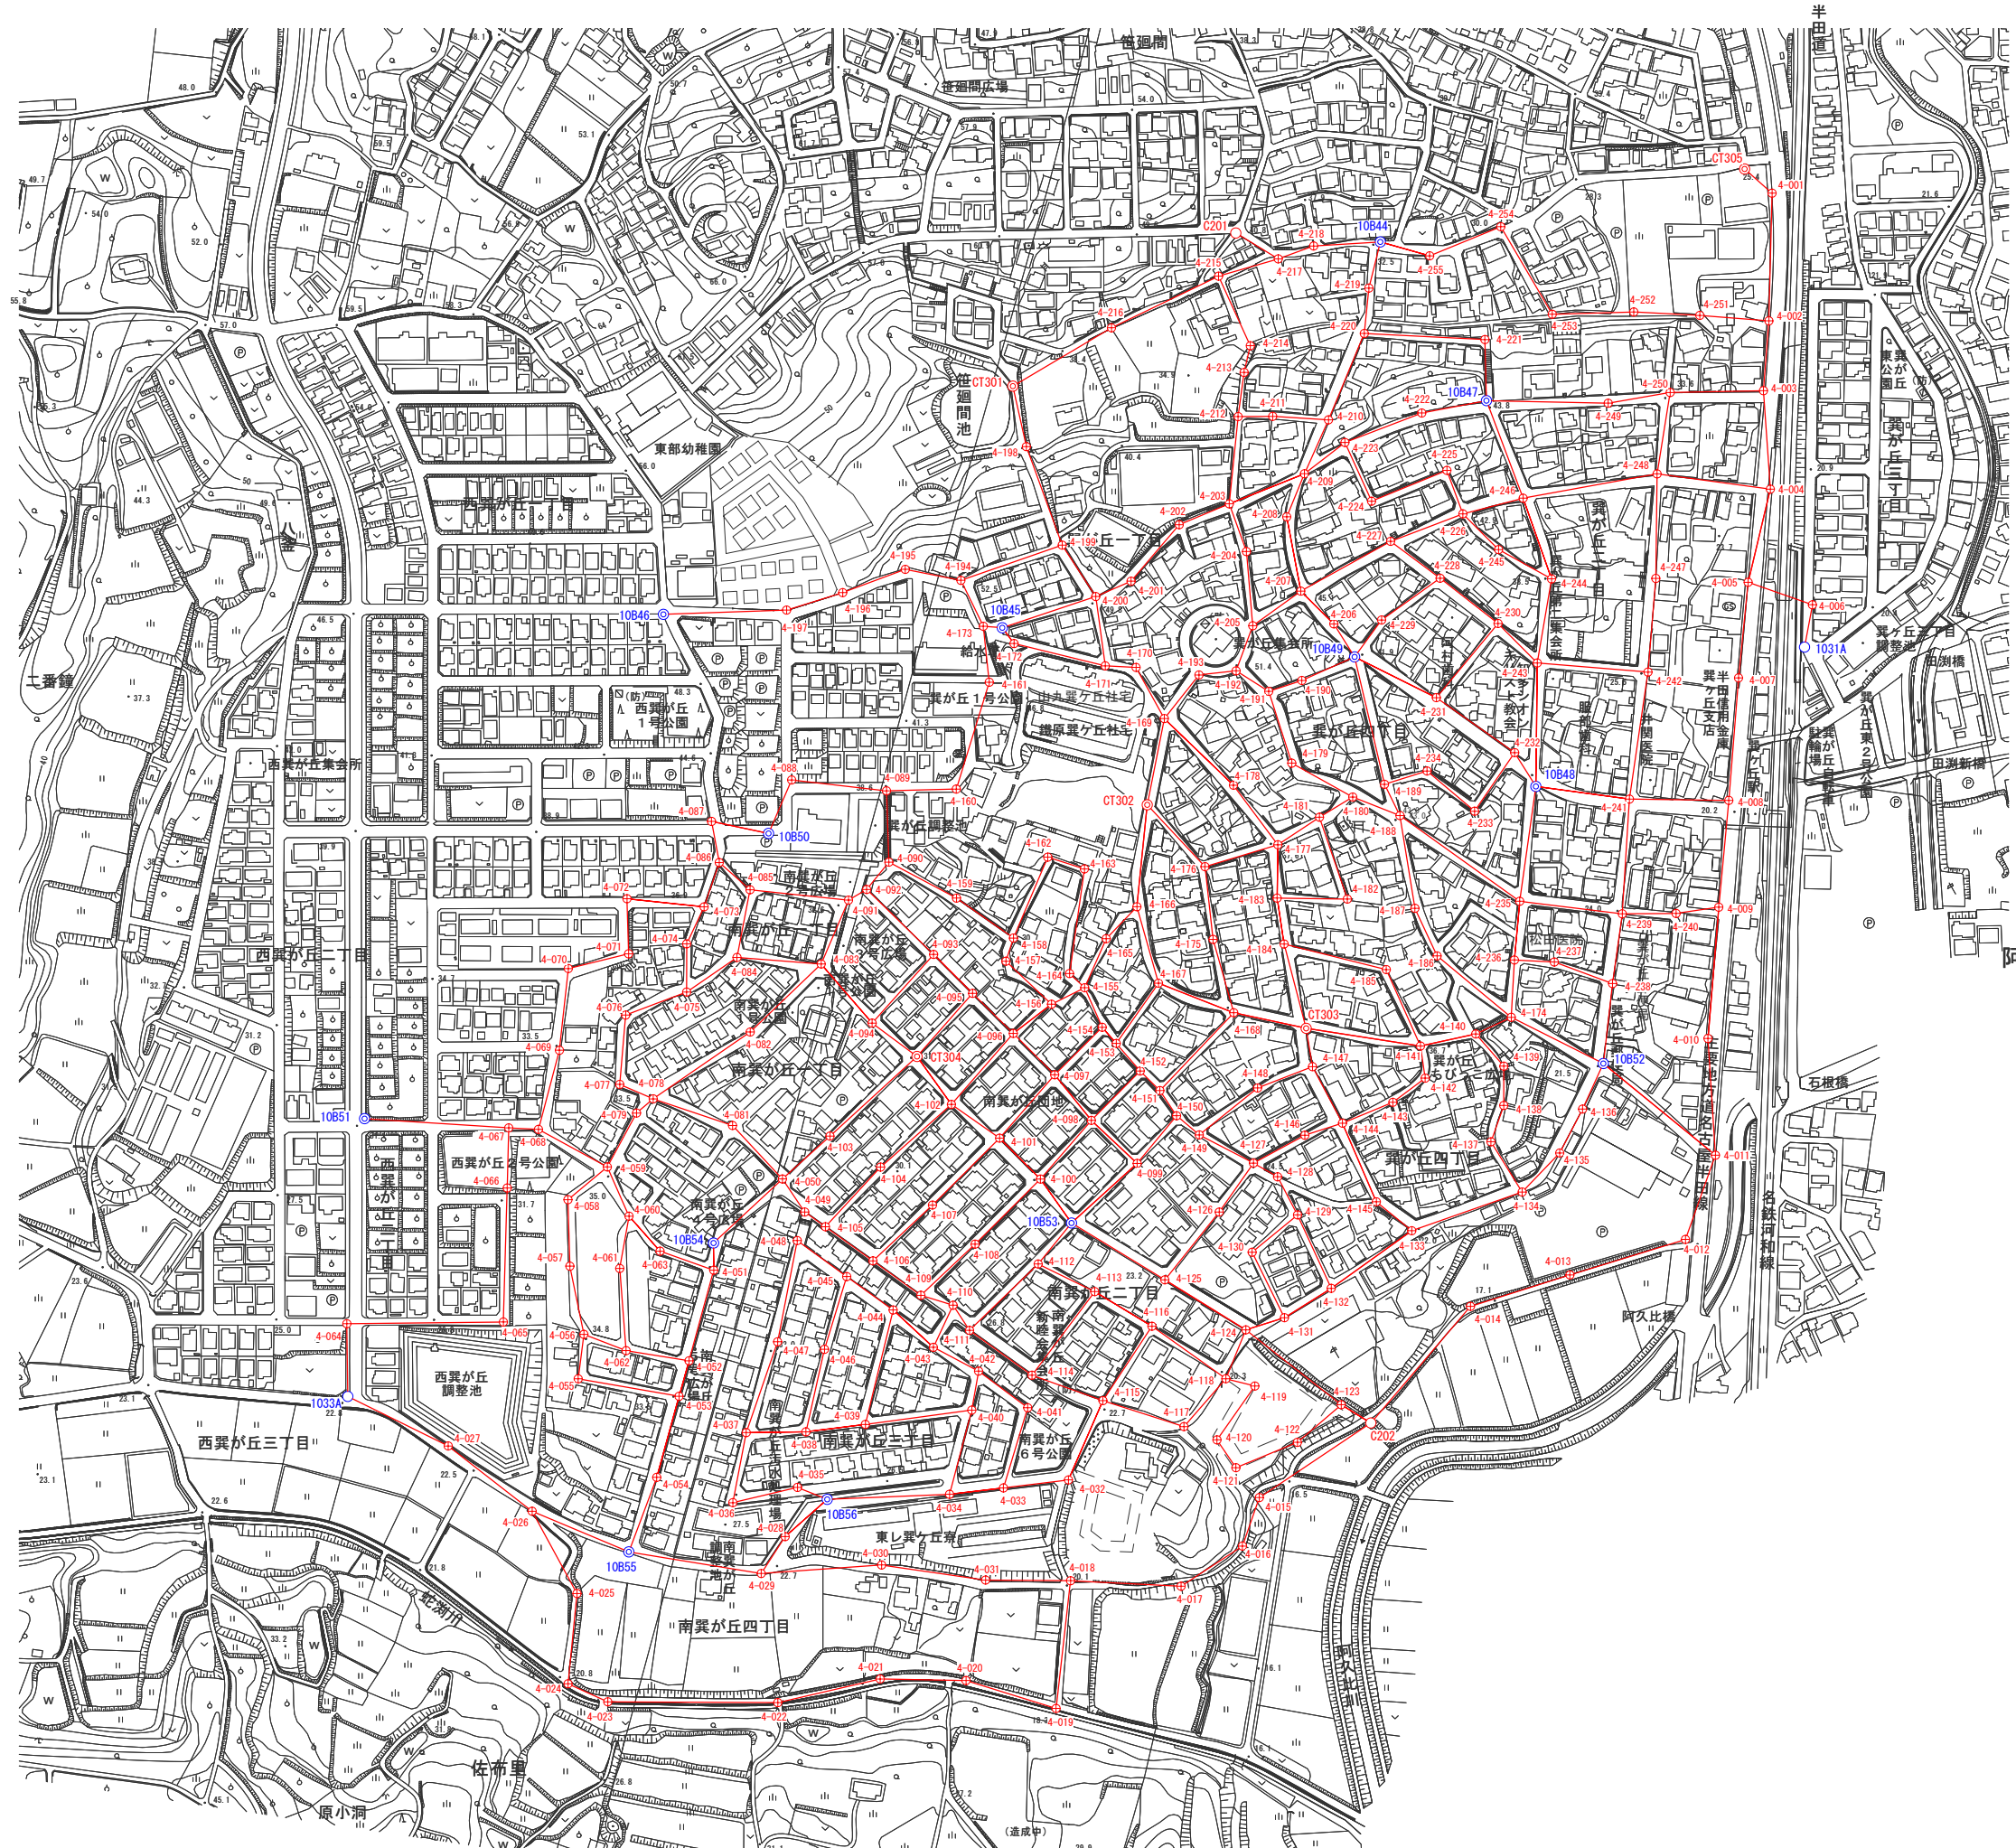


# 4級基準点測量配点図

知多市巽が丘地区

縮尺1/4000

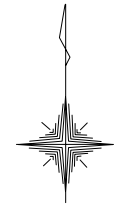

阿久比町

## 凡 例

- 新設2級基準点
- ◎ 新設3級基準点
- ⊕ 新設4級基準点
- 既設2級基準点
- ⊙ 既設3級基準点

平成26年度 知多市巽が丘地区2級基準点

点名	X座標	Y座標	備考
C201	-114 703.627	-23 244.569	
C202	-115 400.271	-23 165.472	

平成26年度 知多市巽が丘地区3級基準点

点名	X座標	Y座標	備考
CT301	-114 793.281	-23 375.125	
CT302	-115 038.364	-23 296.422	
CT303	-115 169.229	-23 203.356	
CT304	-115 185.699	-23 431.232	
CT305	-114 666.133	-22 946.592	

平成26年度 知多市巽が丘地区4級基準点

点名	X座標	Y座標	備考
4-001	-114 680.287	-22 930.509	
4-002	-114 755.045	-22 932.375	
4-003	-114 795.922	-22 935.549	
4-004	-114 853.577	-22 931.510	
4-005	-114 908.088	-22 944.529	
4-006	-114 921.261	-22 906.870	
4-007	-114 964.070	-22 950.140	
4-008	-115 035.786	-22 955.846	
4-009	-115 098.308	-22 961.721	
4-010	-115 175.165	-22 968.056	
4-011	-115 243.519	-22 963.671	
4-012	-115 292.809	-22 981.227	
4-013	-115 313.587	-23 048.900	
4-014	-115 331.982	-23 107.130	
4-015	-115 443.930	-23 230.785	
4-016	-115 472.313	-23 240.669	
4-017	-115 495.826	-23 276.606	
4-018	-115 492.606	-23 341.325	
4-019	-115 567.368	-23 349.810	
4-020	-115 551.032	-23 402.553	
4-021	-115 550.122	-23 452.834	
4-022	-115 563.963	-23 512.785	
4-023	-115 563.517	-23 612.333	
4-024	-115 552.942	-23 635.608	
4-025	-115 500.087	-23 630.383	
4-026	-115 451.942	-23 656.633	
4-027	-115 413.719	-23 705.796	
4-028	-115 466.781	-23 508.462	
4-029	-115 488.369	-23 522.482	
4-030	-115 483.400	-23 451.975	
4-031	-115 492.223	-23 391.086	
4-032	-115 433.589	-23 342.556	
4-033	-115 438.274	-23 380.632	

## 平成26年度 知多市巽が丘地区4級基準点

点名	X座標	Y座標	備考
4-034	-115 441.996	-23 412.177	
4-035	-115 437.973	-23 501.229	
4-036	-115 446.909	-23 539.094	
4-037	-115 405.905	-23 531.275	
4-038	-115 405.446	-23 496.301	
4-039	-115 401.115	-23 461.481	
4-040	-115 392.735	-23 399.163	
4-041	-115 391.348	-23 366.435	
4-042	-115 369.908	-23 395.198	
4-043	-115 355.947	-23 421.665	
4-044	-115 334.106	-23 445.251	
4-045	-115 314.566	-23 472.413	
4-046	-115 357.138	-23 485.445	
4-047	-115 352.748	-23 512.866	
4-048	-115 293.479	-23 501.388	
4-049	-115 276.765	-23 496.995	
4-050	-115 257.397	-23 510.060	
4-051	-115 310.813	-23 550.283	
4-052	-115 363.857	-23 564.755	
4-053	-115 384.632	-23 570.595	
4-054	-115 432.086	-23 583.663	
4-055	-115 374.425	-23 629.684	
4-056	-115 348.381	-23 626.323	
4-057	-115 308.455	-23 634.537	
4-058	-115 269.546	-23 635.670	
4-059	-115 250.366	-23 612.611	
4-060	-115 279.191	-23 599.896	
4-061	-115 309.792	-23 605.345	
4-062	-115 357.919	-23 601.626	
4-063	-115 299.679	-23 581.746	
4-064	-115 342.146	-23 765.149	
4-065	-115 341.155	-23 673.487	
4-066	-115 262.693	-23 671.236	
4-067	-115 227.494	-23 670.341	
4-068	-115 228.374	-23 652.944	
4-069	-115 182.056	-23 640.657	
4-070	-115 134.238	-23 635.446	
4-071	-115 125.589	-23 600.145	
4-072	-115 093.355	-23 601.094	
4-073	-115 098.102	-23 555.935	
4-074	-115 119.781	-23 566.124	
4-075	-115 147.972	-23 566.156	
4-076	-115 161.462	-23 601.861	
4-077	-115 202.038	-23 605.337	
4-078	-115 210.517	-23 585.737	
4-079	-115 218.832	-23 595.481	
4-081	-115 226.100	-23 539.283	
4-082	-115 171.375	-23 528.924	
4-083	-115 131.564	-23 487.355	
4-084	-115 127.738	-23 536.676	

## 平成26年度 知多市巽が丘地区4級基準点

点名	X座標	Y座標	備考
4-085	-115 088.104	-23 529.025	
4-086	-115 072.170	-23 547.061	
4-087	-115 048.081	-23 551.577	
4-088	-115 023.829	-23 504.653	
4-089	-115 030.193	-23 449.101	
4-090	-115 071.938	-23 447.721	
4-091	-115 094.172	-23 471.369	
4-092	-115 087.928	-23 460.725	
4-093	-115 125.962	-23 421.521	
4-094	-115 166.169	-23 457.514	
4-095	-115 148.747	-23 398.709	
4-096	-115 172.195	-23 374.869	
4-097	-115 196.425	-23 350.619	
4-098	-115 223.117	-23 329.166	
4-099	-115 248.316	-23 302.319	
4-100	-115 257.463	-23 358.950	
4-101	-115 233.511	-23 382.887	
4-102	-115 213.773	-23 411.089	
4-103	-115 232.307	-23 482.218	
4-104	-115 250.458	-23 452.611	
4-105	-115 285.378	-23 484.883	
4-106	-115 305.357	-23 457.044	
4-107	-115 272.688	-23 422.175	
4-108	-115 295.553	-23 397.224	
4-109	-115 325.513	-23 428.987	
4-110	-115 331.331	-23 410.131	
4-111	-115 346.039	-23 400.479	
4-112	-115 307.171	-23 360.281	
4-113	-115 323.364	-23 327.187	
4-114	-115 372.304	-23 363.930	
4-115	-115 387.180	-23 322.386	
4-116	-115 343.621	-23 293.667	
4-117	-115 402.372	-23 274.905	
4-118	-115 374.364	-23 250.378	
4-119	-115 378.621	-23 233.406	
4-120	-115 410.142	-23 255.582	
4-121	-115 426.451	-23 244.483	
4-122	-115 411.596	-23 208.490	
4-123	-115 389.577	-23 182.785	
4-124	-115 345.747	-23 238.686	
4-125	-115 316.468	-23 286.107	
4-126	-115 276.780	-23 254.252	
4-127	-115 248.104	-23 234.205	
4-128	-115 256.146	-23 220.097	
4-129	-115 278.446	-23 208.400	
4-130	-115 300.293	-23 234.997	
4-131	-115 338.641	-23 216.076	
4-132	-115 321.440	-23 188.672	
4-133	-115 287.716	-23 141.513	
4-134	-115 265.062	-23 076.854	

## 平成26年度 知多市巽が丘地区4級基準点

点名	X座標	Y座標	備考
4-135	-115 242.205	-23 054.849	
4-136	-115 216.488	-23 041.470	
4-137	-115 235.644	-23 095.129	
4-138	-115 214.370	-23 087.629	
4-139	-115 191.357	-23 087.595	
4-140	-115 172.541	-23 104.053	
4-141	-115 179.562	-23 136.405	
4-142	-115 198.374	-23 133.647	
4-143	-115 212.513	-23 152.568	
4-144	-115 224.748	-23 182.093	
4-145	-115 270.795	-23 162.262	
4-146	-115 231.807	-23 204.114	
4-147	-115 191.675	-23 199.638	
4-148	-115 204.156	-23 231.820	
4-149	-115 231.601	-23 265.947	
4-150	-115 220.390	-23 279.243	
4-151	-115 205.664	-23 289.022	
4-152	-115 194.218	-23 300.547	
4-153	-115 178.054	-23 314.561	
4-154	-115 168.608	-23 322.817	
4-155	-115 145.461	-23 333.051	
4-156	-115 155.119	-23 352.493	
4-157	-115 129.927	-23 379.167	
4-158	-115 116.362	-23 374.759	
4-159	-115 092.983	-23 408.119	
4-160	-115 029.159	-23 408.246	
4-161	-114 966.596	-23 388.930	
4-162	-115 069.010	-23 354.680	
4-163	-115 075.905	-23 333.207	
4-164	-115 137.149	-23 341.912	
4-165	-115 116.755	-23 320.450	
4-166	-115 098.045	-23 302.465	
4-167	-115 142.794	-23 289.821	
4-168	-115 160.093	-23 245.773	
4-169	-114 987.875	-23 286.429	
4-170	-114 957.918	-23 302.960	
4-171	-114 957.029	-23 321.010	
4-172	-114 943.965	-23 374.429	
4-173	-114 933.844	-23 392.425	
4-174	-115 162.775	-23 083.245	
4-175	-115 117.160	-23 257.858	
4-176	-115 074.579	-23 262.599	
4-177	-115 061.765	-23 219.927	
4-178	-115 026.887	-23 245.943	
4-179	-115 013.972	-23 211.784	
4-180	-115 033.814	-23 176.084	
4-181	-115 045.623	-23 195.555	
4-182	-115 093.552	-23 179.242	
4-183	-115 092.980	-23 220.363	
4-184	-115 119.864	-23 216.272	

## 平成26年度 知多市巽が丘地区4級基準点

点名	X座標	Y座標	備考
4-185	-115 134.852	-23 156.441	
4-186	-115 126.840	-23 126.667	
4-187	-115 098.968	-23 139.662	
4-188	-115 044.682	-23 148.420	
4-189	-115 026.374	-23 157.477	
4-190	-114 965.578	-23 205.878	
4-191	-114 971.955	-23 225.268	
4-192	-114 959.957	-23 244.379	
4-193	-114 962.346	-23 266.124	
4-194	-114 906.967	-23 405.548	
4-195	-114 900.519	-23 438.123	
4-196	-114 914.144	-23 474.769	
4-197	-114 924.373	-23 507.629	
4-198	-114 828.698	-23 367.214	
4-199	-114 886.365	-23 346.209	
4-200	-114 916.429	-23 326.577	
4-201	-114 907.473	-23 305.913	
4-202	-114 874.398	-23 277.706	
4-203	-114 862.175	-23 248.373	
4-204	-114 890.115	-23 238.327	
4-205	-114 933.542	-23 234.621	
4-206	-114 932.462	-23 187.154	
4-207	-114 913.279	-23 206.490	
4-208	-114 869.781	-23 214.720	
4-209	-114 844.565	-23 204.372	
4-210	-114 813.012	-23 190.280	
4-211	-114 810.961	-23 222.945	
4-212	-114 811.096	-23 243.218	
4-213	-114 785.238	-23 239.691	
4-214	-114 769.632	-23 236.063	
4-215	-114 728.887	-23 254.662	
4-216	-114 759.120	-23 317.361	
4-217	-114 718.761	-23 219.692	
4-218	-114 711.232	-23 198.959	
4-219	-114 735.862	-23 166.611	
4-220	-114 762.437	-23 169.317	
4-221	-114 766.005	-23 098.678	
4-222	-114 809.005	-23 135.649	
4-223	-114 826.257	-23 180.650	
4-224	-114 860.626	-23 165.047	
4-225	-114 842.588	-23 120.942	
4-226	-114 868.039	-23 111.572	
4-227	-114 884.146	-23 153.900	
4-228	-114 905.737	-23 124.921	
4-229	-114 930.170	-23 159.175	
4-230	-114 932.220	-23 090.981	
4-231	-114 975.655	-23 127.123	
4-232	-115 007.825	-23 081.240	
4-233	-115 042.104	-23 104.688	
4-234	-115 018.575	-23 132.558	

平成26年度 知多市巽が丘地区4級基準点

点名	X座標	Y座標	備考
4-235	-115 094.847	-23 078.308	
4-236	-115 129.215	-23 081.401	
4-237	-115 130.405	-23 058.026	
4-238	-115 143.021	-23 023.913	
4-239	-115 102.183	-23 018.225	
4-240	-115 101.958	-22 986.718	
4-241	-115 035.036	-23 014.046	
4-242	-114 960.669	-23 003.166	
4-243	-114 955.341	-23 068.021	
4-244	-114 906.119	-23 059.625	
4-245	-114 888.944	-23 090.661	
4-246	-114 858.869	-23 076.288	
4-247	-114 905.834	-22 998.576	
4-248	-114 844.645	-22 997.847	
4-249	-114 803.244	-23 026.491	
4-250	-114 796.987	-22 990.175	
4-251	-114 751.860	-22 972.824	
4-252	-114 749.852	-23 011.473	
4-253	-114 751.165	-23 059.252	
4-254	-114 699.940	-23 089.387	
4-255	-114 716.986	-23 131.030	