



4 級 基 準 点 測 量 網 図

愛知県春日井市坂下町三丁目及び四丁目 地区

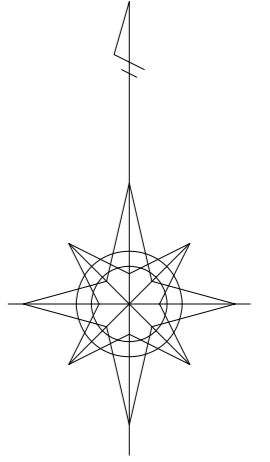

S=1/2500
図名：春日井都市計画基本図

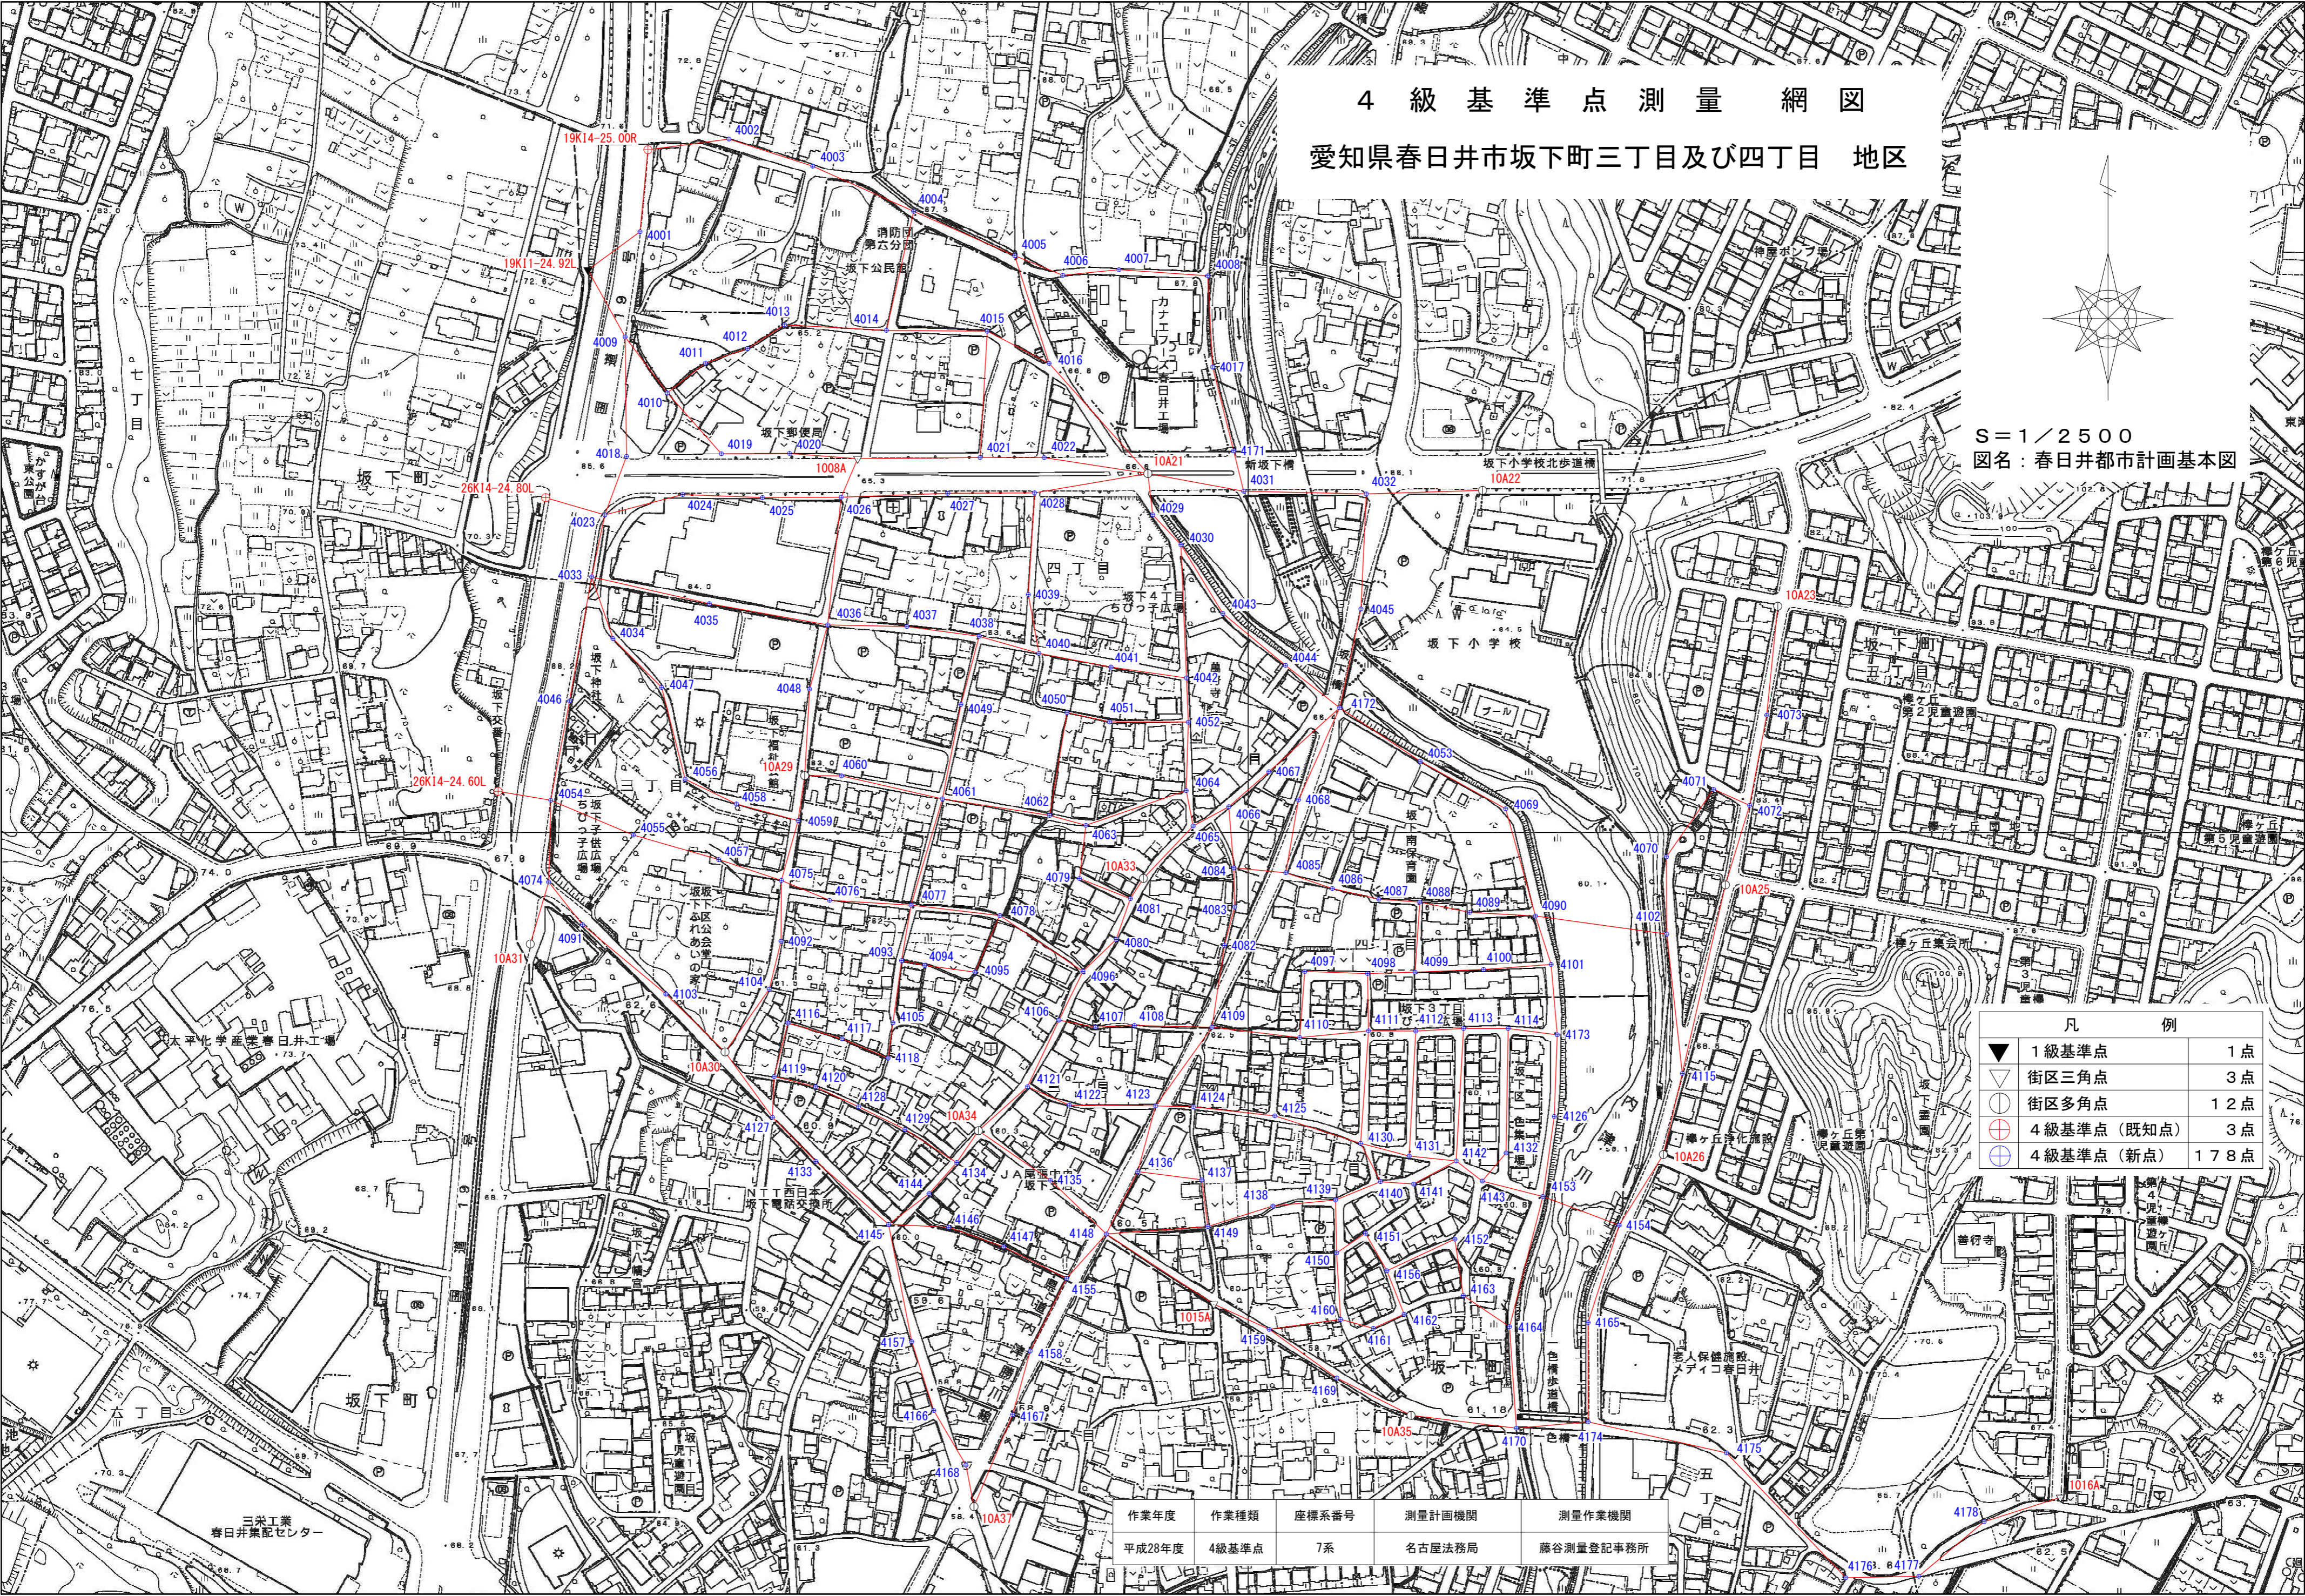

凡 例	
▼	1 級基準点 1 点
▽	街区三角点 3 点
⊙	街区多角点 12 点
⊕	4 級基準点 (既知点) 3 点
⊕	4 級基準点 (新点) 178 点

作業年度	作業種類	座標系番号	測量計画機関	測量作業機関
平成28年度	4級基準点	7系	名古屋法務局	藤谷測量登記事務所

三栄工業
春日井集配センター

平成28年度 春日井市坂下町三丁目及び四丁目地区4級基準点

点名	X座標	Y座標	備考
4001	-78 381.799	-13 371.960	
4002	-78 325.030	-13 317.520	
4003	-78 341.638	-13 266.215	
4004	-78 369.267	-13 204.382	
4005	-78 396.425	-13 142.568	
4006	-78 408.450	-13 113.162	
4007	-78 405.033	-13 078.765	
4008	-78 408.781	-13 024.404	
4009	-78 446.241	-13 381.050	
4010	-78 480.486	-13 355.273	
4011	-78 462.168	-13 331.926	
4012	-78 453.276	-13 306.101	
4013	-78 438.776	-13 283.498	
4014	-78 442.175	-13 221.135	
4015	-78 442.669	-13 159.385	
4016	-78 462.375	-13 121.478	
4017	-78 464.566	-13 021.404	
4018	-78 519.338	-13 380.227	
4019	-78 517.761	-13 322.115	
4020	-78 517.519	-13 280.405	
4021	-78 520.023	-13 163.760	
4022	-78 520.066	-13 124.544	
4023	-78 555.138	-13 393.534	
4024	-78 542.682	-13 345.812	
4025	-78 544.532	-13 297.038	
4026	-78 544.325	-13 248.804	
4027	-78 541.938	-13 183.584	
4028	-78 541.672	-13 130.449	
4029	-78 555.071	-13 058.069	
4030	-78 573.456	-13 040.833	
4031	-78 540.648	-13 002.419	
4032	-78 542.313	-12 927.326	
4033	-78 593.119	-13 401.529	
4034	-78 630.929	-13 388.507	
4035	-78 609.534	-13 329.542	
4036	-78 622.520	-13 257.084	
4037	-78 623.534	-13 208.595	
4038	-78 629.492	-13 164.310	
4039	-78 603.904	-13 134.237	
4040	-78 639.940	-13 127.749	
4041	-78 648.348	-13 083.608	
4042	-78 655.032	-13 037.457	
4043	-78 615.582	-13 015.117	
4044	-78 647.285	-12 976.786	
4045	-78 612.752	-12 930.589	
4046	-78 669.075	-13 415.091	
4047	-78 660.795	-13 358.710	
4048	-78 661.820	-13 268.112	
4049	-78 671.220	-13 175.469	
4050	-78 676.198	-13 110.553	

平成28年度 春日井市坂下町三丁目及び四丁目地区4級基準点

点名	X座標	Y座標	備考
4051	-78 681.903	-13 084.498	
4052	-78 682.065	-13 036.291	
4053	-78 706.009	-12 894.368	
4054	-78 729.921	-13 426.624	
4055	-78 751.190	-13 376.018	
4056	-78 716.971	-13 344.337	
4057	-78 766.211	-13 323.759	
4058	-78 732.156	-13 312.936	
4059	-78 742.381	-13 275.176	
4060	-78 714.993	-13 248.562	
4061	-78 729.060	-13 186.830	
4062	-78 739.183	-13 121.218	
4063	-78 745.255	-13 098.974	
4064	-78 724.006	-13 037.574	
4065	-78 745.655	-13 033.333	
4066	-78 733.847	-13 011.518	
4067	-78 712.426	-12 986.999	
4068	-78 729.655	-12 968.835	
4069	-78 735.137	-12 842.011	
4070	-78 764.516	-12 743.589	
4071	-78 723.150	-12 714.720	
4072	-78 733.029	-12 692.684	
4073	-78 677.803	-12 682.230	
4074	-78 779.972	-13 427.887	
4075	-78 778.988	-13 285.410	
4076	-78 791.141	-13 255.943	
4077	-78 794.159	-13 206.021	
4078	-78 800.483	-13 151.678	
4079	-78 777.848	-13 102.898	
4080	-78 815.138	-13 080.445	
4081	-78 790.145	-13 071.759	
4082	-78 818.811	-13 014.231	
4083	-78 795.277	-13 007.932	
4084	-78 771.274	-13 008.473	
4085	-78 774.290	-12 976.565	
4086	-78 783.945	-12 948.154	
4087	-78 790.489	-12 919.694	
4088	-78 792.241	-12 894.586	
4089	-78 798.530	-12 864.092	
4090	-78 800.763	-12 823.796	
4091	-78 806.069	-13 407.165	
4092	-78 816.231	-13 285.628	
4093	-78 828.097	-13 211.827	
4094	-78 830.910	-13 197.680	
4095	-78 835.121	-13 166.976	
4096	-78 834.669	-13 100.777	
4097	-78 834.745	-12 964.992	
4098	-78 836.018	-12 926.571	
4099	-78 835.176	-12 897.487	
4100	-78 833.504	-12 855.575	

平成28年度 春日井市坂下町三丁目及び四丁目地区4級基準点

点名	X座標	Y座標	備考
4101	-78 830.423	-12 814.184	
4102	-78 811.869	-12 743.366	
4103	-78 848.562	-13 356.165	
4104	-78 845.563	-13 292.831	
4105	-78 866.121	-13 217.110	
4106	-78 864.494	-13 115.462	
4107	-78 868.839	-13 093.057	
4108	-78 867.788	-13 069.281	
4109	-78 868.859	-13 021.763	
4110	-78 875.195	-12 968.081	
4111	-78 871.100	-12 925.970	
4112	-78 871.223	-12 897.054	
4113	-78 869.679	-12 867.785	
4114	-78 869.620	-12 840.521	
4115	-78 897.139	-12 733.886	
4116	-78 866.319	-13 281.444	
4117	-78 875.977	-13 248.338	
4118	-78 887.715	-13 220.066	
4119	-78 899.021	-13 289.833	
4120	-78 905.386	-13 264.515	
4121	-78 905.313	-13 134.728	
4122	-78 916.583	-13 109.116	
4123	-78 917.076	-13 056.274	
4124	-78 917.639	-13 033.176	
4125	-78 923.151	-12 983.355	
4126	-78 923.497	-12 812.254	
4127	-78 924.021	-13 290.872	
4128	-78 917.578	-13 238.209	
4129	-78 931.418	-13 209.822	
4130	-78 939.955	-12 930.802	
4131	-78 947.753	-12 901.088	
4132	-78 945.868	-12 841.776	
4133	-78 951.051	-13 264.300	
4134	-78 951.755	-13 178.097	
4135	-78 962.534	-13 120.794	
4136	-78 957.288	-13 067.254	
4137	-78 962.325	-13 028.013	
4138	-78 978.362	-12 984.564	
4139	-78 974.664	-12 946.165	
4140	-78 963.476	-12 918.662	
4141	-78 964.908	-12 898.305	
4142	-78 950.754	-12 872.310	
4143	-78 963.079	-12 856.360	
4144	-78 970.794	-13 194.998	
4145	-78 989.569	-13 219.824	
4146	-78 991.352	-13 182.984	
4147	-79 003.349	-13 149.396	
4148	-78 995.480	-13 086.497	
4149	-78 990.924	-13 024.353	
4150	-79 007.040	-12 945.526	

平成28年度 春日井市坂下町三丁目及び四丁目地区4級基準点

点名	X座標	Y座標	備考
4151	-78 995.005	-12 927.853	
4152	-78 998.614	-12 873.110	
4153	-78 972.531	-12 819.226	
4154	-78 990.109	-12 772.545	
4155	-79 022.654	-13 110.806	
4156	-79 018.014	-12 914.715	
4157	-79 061.451	-13 205.554	
4158	-79 067.127	-13 133.037	
4159	-79 053.884	-12 986.744	
4160	-79 047.747	-12 943.029	
4161	-79 053.277	-12 923.036	
4162	-79 044.609	-12 904.180	
4163	-79 033.180	-12 868.006	
4164	-79 052.277	-12 839.671	
4165	-79 049.745	-12 791.531	
4166	-79 103.580	-13 192.148	
4167	-79 106.063	-13 143.869	
4168	-79 136.963	-13 172.443	
4169	-79 083.700	-12 945.371	
4170	-79 114.380	-12 835.473	
4171	-78 515.937	-13 008.539	
4172	-78 673.300	-12 943.633	
4173	-78 873.492	-12 810.409	
4174	-79 110.537	-12 791.535	
4175	-79 129.515	-12 706.871	
4176	-79 205.985	-12 633.774	
4177	-79 205.048	-12 589.060	
4178	-79 171.675	-12 549.110	