


平成23年度 澄川第二地区
4級基準点設置一覽図 S=1/2,500

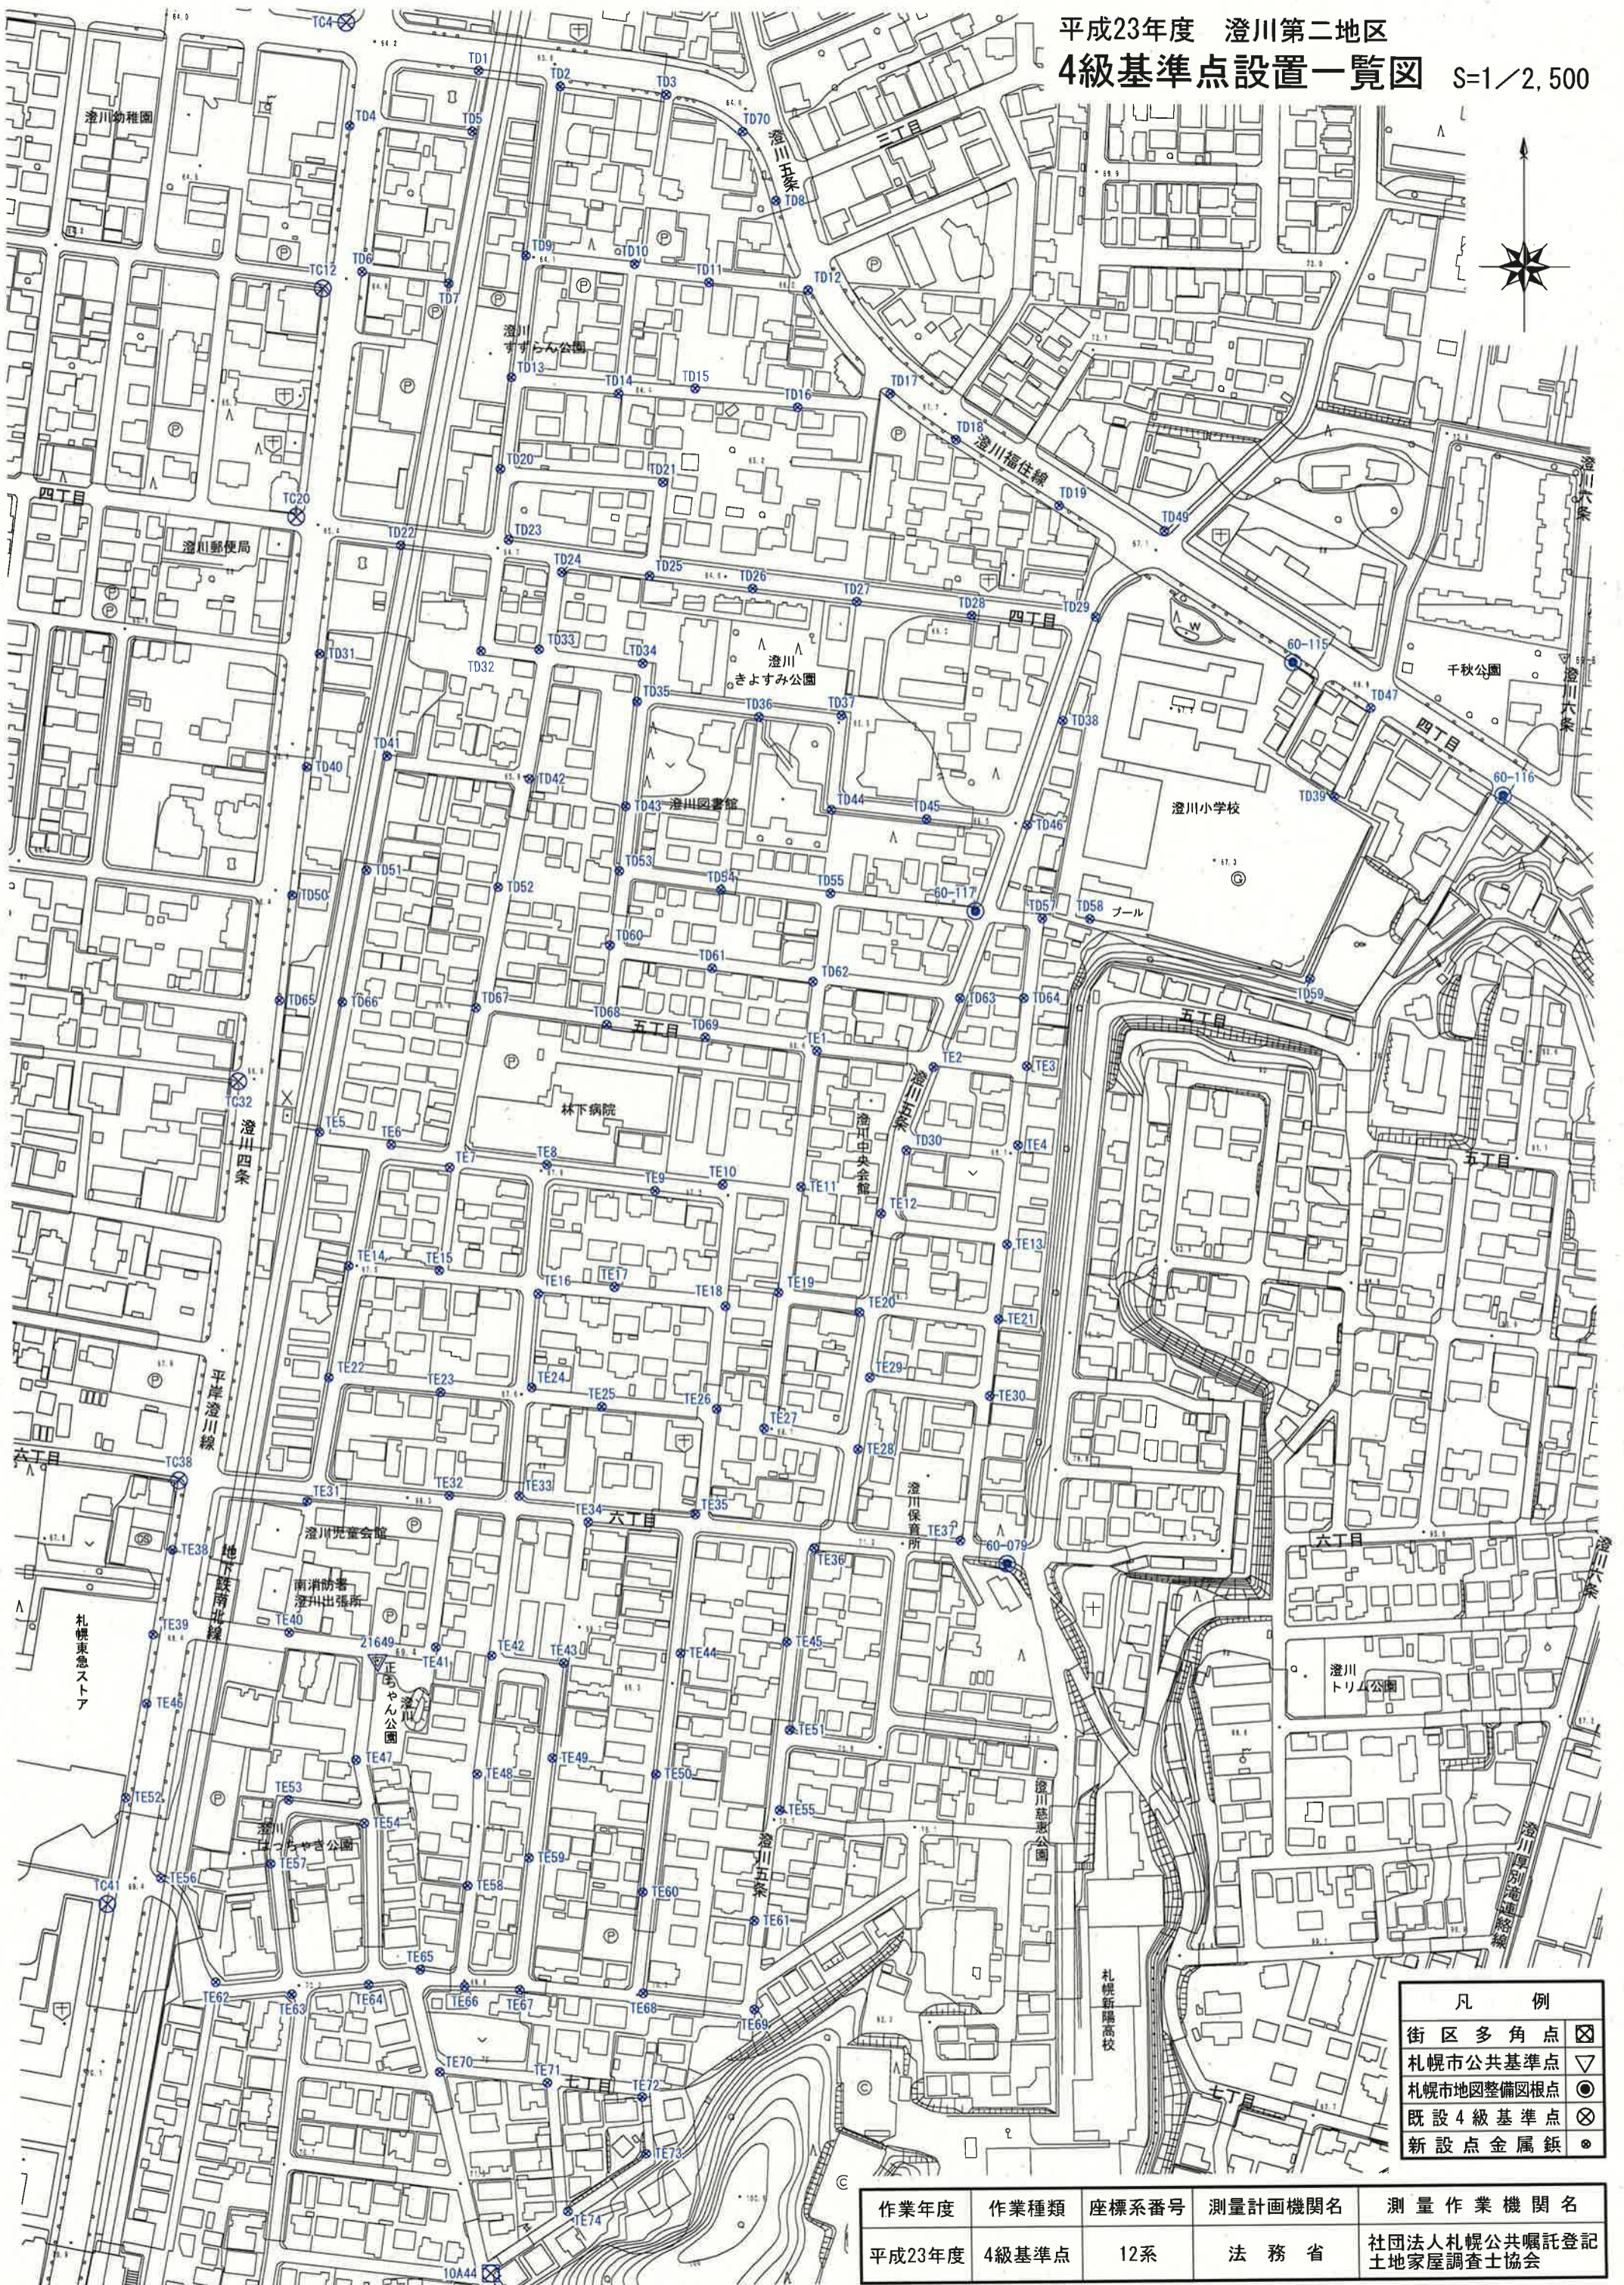

凡 例	
街区多角点	⊠
札幌市公共基準点	▽
札幌市地図整備図根点	●
既設4級基準点	⊗
新設点金属釘	⊙

作業年度	作業種類	座標系番号	測量計画機関名	測量作業機関名
平成23年度	4級基準点	12系	法務省	社団法人札幌公共嘱託登記 土地家屋調査士協会

4級基準点成果表

No.	点名	X 座標	Y 座標	H 標高
1	TD1	-108998.037	-71983.169	64.214
2	TD2	-109004.959	-71946.285	64.147
3	TD3	-109008.302	-71898.283	64.324
4	TD4	-109023.118	-72041.574	64.353
5	TD5	-109025.282	-71986.143	64.363
6	TD6	-109088.655	-72036.117	64.891
7	TD7	-109093.608	-71996.945	64.630
8	TD8	-109055.916	-71848.861	66.363
9	TD9	-109080.987	-71961.997	64.439
10	TD10	-109084.468	-71912.851	64.755
11	TD11	-109092.542	-71879.194	65.156
12	TD12	-109095.726	-71834.388	66.856
13	TD13	-109135.719	-71968.684	64.795
14	TD14	-109142.802	-71920.207	64.834
15	TD15	-109140.317	-71885.589	65.315
16	TD16	-109148.624	-71839.227	65.702
17	TD17	-109142.266	-71797.292	67.736
18	TD18	-109163.080	-71767.630	68.205
19	TD19	-109192.691	-71721.032	67.596
20	TD20	-109177.107	-71973.765	64.971
21	TD21	-109182.702	-71900.387	65.255
22	TD22	-109211.534	-72019.002	65.580
23	TD23	-109208.812	-71970.186	65.060
24	TD24	-109223.112	-71946.244	64.962
25	TD25	-109224.605	-71906.506	64.899
26	TD26	-109230.119	-71859.887	65.085
27	TD27	-109235.932	-71812.864	65.692
28	TD28	-109242.128	-71760.864	66.140
29	TD29	-109242.610	-71704.838	66.548
30	TD30	-109483.747	-71791.993	68.013
31	TD31	-109260.381	-72055.890	66.119
32	TD32	-109258.879	-71982.889	65.739
33	TD33	-109258.013	-71956.687	65.504
34	TD34	-109264.150	-71909.775	65.536
35	TD35	-109281.220	-71912.441	65.745

No.	点名	X 座標	Y 座標	H 標高
36	TD36	-109288.079	-71857.366	65.899
37	TD37	-109287.345	-71820.014	66.030
38	TD38	-109289.588	-71719.869	66.354
39	TD39	-109323.656	-71597.261	68.158
40	TD40	-109311.144	-72062.054	66.462
41	TD41	-109306.155	-72025.689	66.333
42	TD42	-109316.246	-71961.326	66.254
43	TD43	-109328.477	-71917.909	66.193
44	TD44	-109329.903	-71824.871	66.624
45	TD45	-109334.057	-71781.774	66.628
46	TD46	-109336.671	-71736.247	66.657
47	TD47	-109283.686	-71580.533	68.835
48	TD49	-109203.791	-71673.521	67.404
49	TD50	-109368.942	-72069.000	66.828
50	TD51	-109357.626	-72035.256	67.049
51	TD52	-109365.147	-71975.791	66.825
52	TD53	-109357.743	-71920.953	66.409
53	TD54	-109366.186	-71875.011	66.597
54	TD55	-109367.726	-71825.455	66.850
55	TD57	-109378.979	-71729.640	67.072
56	TD58	-109379.101	-71708.128	67.509
57	TD59	-109406.151	-71608.753	73.073
58	TD60	-109391.128	-71925.366	66.661
59	TD61	-109401.395	-71879.191	66.881
60	TD62	-109407.428	-71833.688	67.171
61	TD63	-109414.900	-71767.224	67.265
62	TD64	-109414.903	-71738.329	67.536
63	TD65	-109416.171	-72075.010	67.124
64	TD66	-109416.904	-72046.629	67.560
65	TD67	-109419.359	-71986.228	67.382
66	TD68	-109426.918	-71927.124	66.998
67	TD69	-109432.652	-71882.610	67.130
68	TD70	-109024.619	-71863.820	65.319
69	TE1	-109438.805	-71832.142	67.432
70	TE2	-109446.275	-71779.473	67.548
71	TE3	-109445.869	-71737.220	67.920
72	TE4	-109481.512	-71741.499	68.084
73	TE5	-109475.538	-72057.390	68.002

No.	点名	X 座標	Y 座標	H 標高
74	TE6	-109481.234	-72024.979	67.946
75	TE7	-109491.333	-71998.619	67.985
76	TE8	-109490.137	-71954.674	68.010
77	TE9	-109501.835	-71905.851	67.938
78	TE10	-109499.126	-71875.254	67.919
79	TE11	-109500.070	-71839.796	67.935
80	TE12	-109512.165	-71803.600	67.992
81	TE13	-109526.196	-71746.781	68.313
82	TE14	-109535.694	-72044.625	68.305
83	TE15	-109537.819	-72003.708	68.111
84	TE16	-109548.339	-71959.092	68.078
85	TE17	-109545.382	-71924.548	68.091
86	TE18	-109554.104	-71874.430	68.197
87	TE19	-109547.842	-71850.352	68.245
88	TE20	-109556.940	-71813.765	68.474
89	TE21	-109560.265	-71750.849	69.164
90	TE22	-109586.013	-72054.150	68.417
91	TE23	-109592.729	-72003.637	68.341
92	TE24	-109590.596	-71962.425	68.324
93	TE25	-109599.199	-71930.822	68.279
94	TE26	-109600.294	-71878.872	68.603
95	TE27	-109609.045	-71857.444	68.753
96	TE28	-109618.459	-71815.061	69.478
97	TE29	-109586.365	-71809.493	69.071
98	TE30	-109594.811	-71755.194	70.281
99	TE31	-109641.454	-72064.441	68.961
100	TE32	-109638.943	-72000.137	69.029
101	TE33	-109639.162	-71968.620	69.096
102	TE34	-109651.161	-71937.440	69.440
103	TE35	-109647.861	-71888.982	69.672
104	TE36	-109663.086	-71835.338	70.376
105	TE37	-109660.087	-71769.116	73.269
106	TE38	-109663.275	-72125.700	68.706
107	TE39	-109701.501	-72134.960	69.054
108	TE40	-109700.793	-72073.250	69.273
109	TE41	-109707.702	-72006.979	69.338
110	TE42	-109711.602	-71981.795	69.411
111	TE43	-109715.016	-71949.224	69.289

No.	点名	X 座標	Y 座標	H 標高
112	TE44	-109710.759	-71896.337	69.936
113	TE45	-109705.732	-71848.209	70.065
114	TE46	-109732.491	-72138.219	69.312
115	TE47	-109758.233	-72043.541	70.382
116	TE48	-109764.702	-71988.863	70.129
117	TE49	-109757.667	-71954.713	69.777
118	TE50	-109765.076	-71907.993	70.355
119	TE51	-109745.475	-71847.307	70.431
120	TE52	-109774.786	-72148.086	69.763
121	TE53	-109776.153	-72074.208	70.349
122	TE54	-109786.753	-72040.143	70.501
123	TE55	-109781.674	-71852.250	70.992
124	TE56	-109811.177	-72132.517	70.120
125	TE57	-109804.877	-72082.657	70.498
126	TE58	-109815.234	-71993.674	70.463
127	TE59	-109802.714	-71965.802	70.206
128	TE60	-109818.427	-71914.512	70.664
129	TE61	-109831.635	-71864.205	72.104
130	TE62	-109858.123	-72108.188	71.058
131	TE63	-109863.692	-72073.746	70.935
132	TE64	-109859.572	-72038.983	70.965
133	TE65	-109853.016	-72015.595	70.807
134	TE66	-109860.591	-71995.598	70.554
135	TE67	-109862.224	-71970.703	70.581
136	TE68	-109864.033	-71914.846	71.208
137	TE69	-109871.644	-71864.644	74.518
138	TE70	-109899.010	-72007.224	71.407
139	TE71	-109904.175	-71958.629	71.412
140	TE72	-109910.819	-71915.805	75.656
141	TE73	-109936.646	-71914.281	79.941
142	TE74	-109962.717	-71949.931	78.292