


平成26年度
4級基準点測量 設置一覽図
札幌市手稲区稲穂地区 S=1/5,000

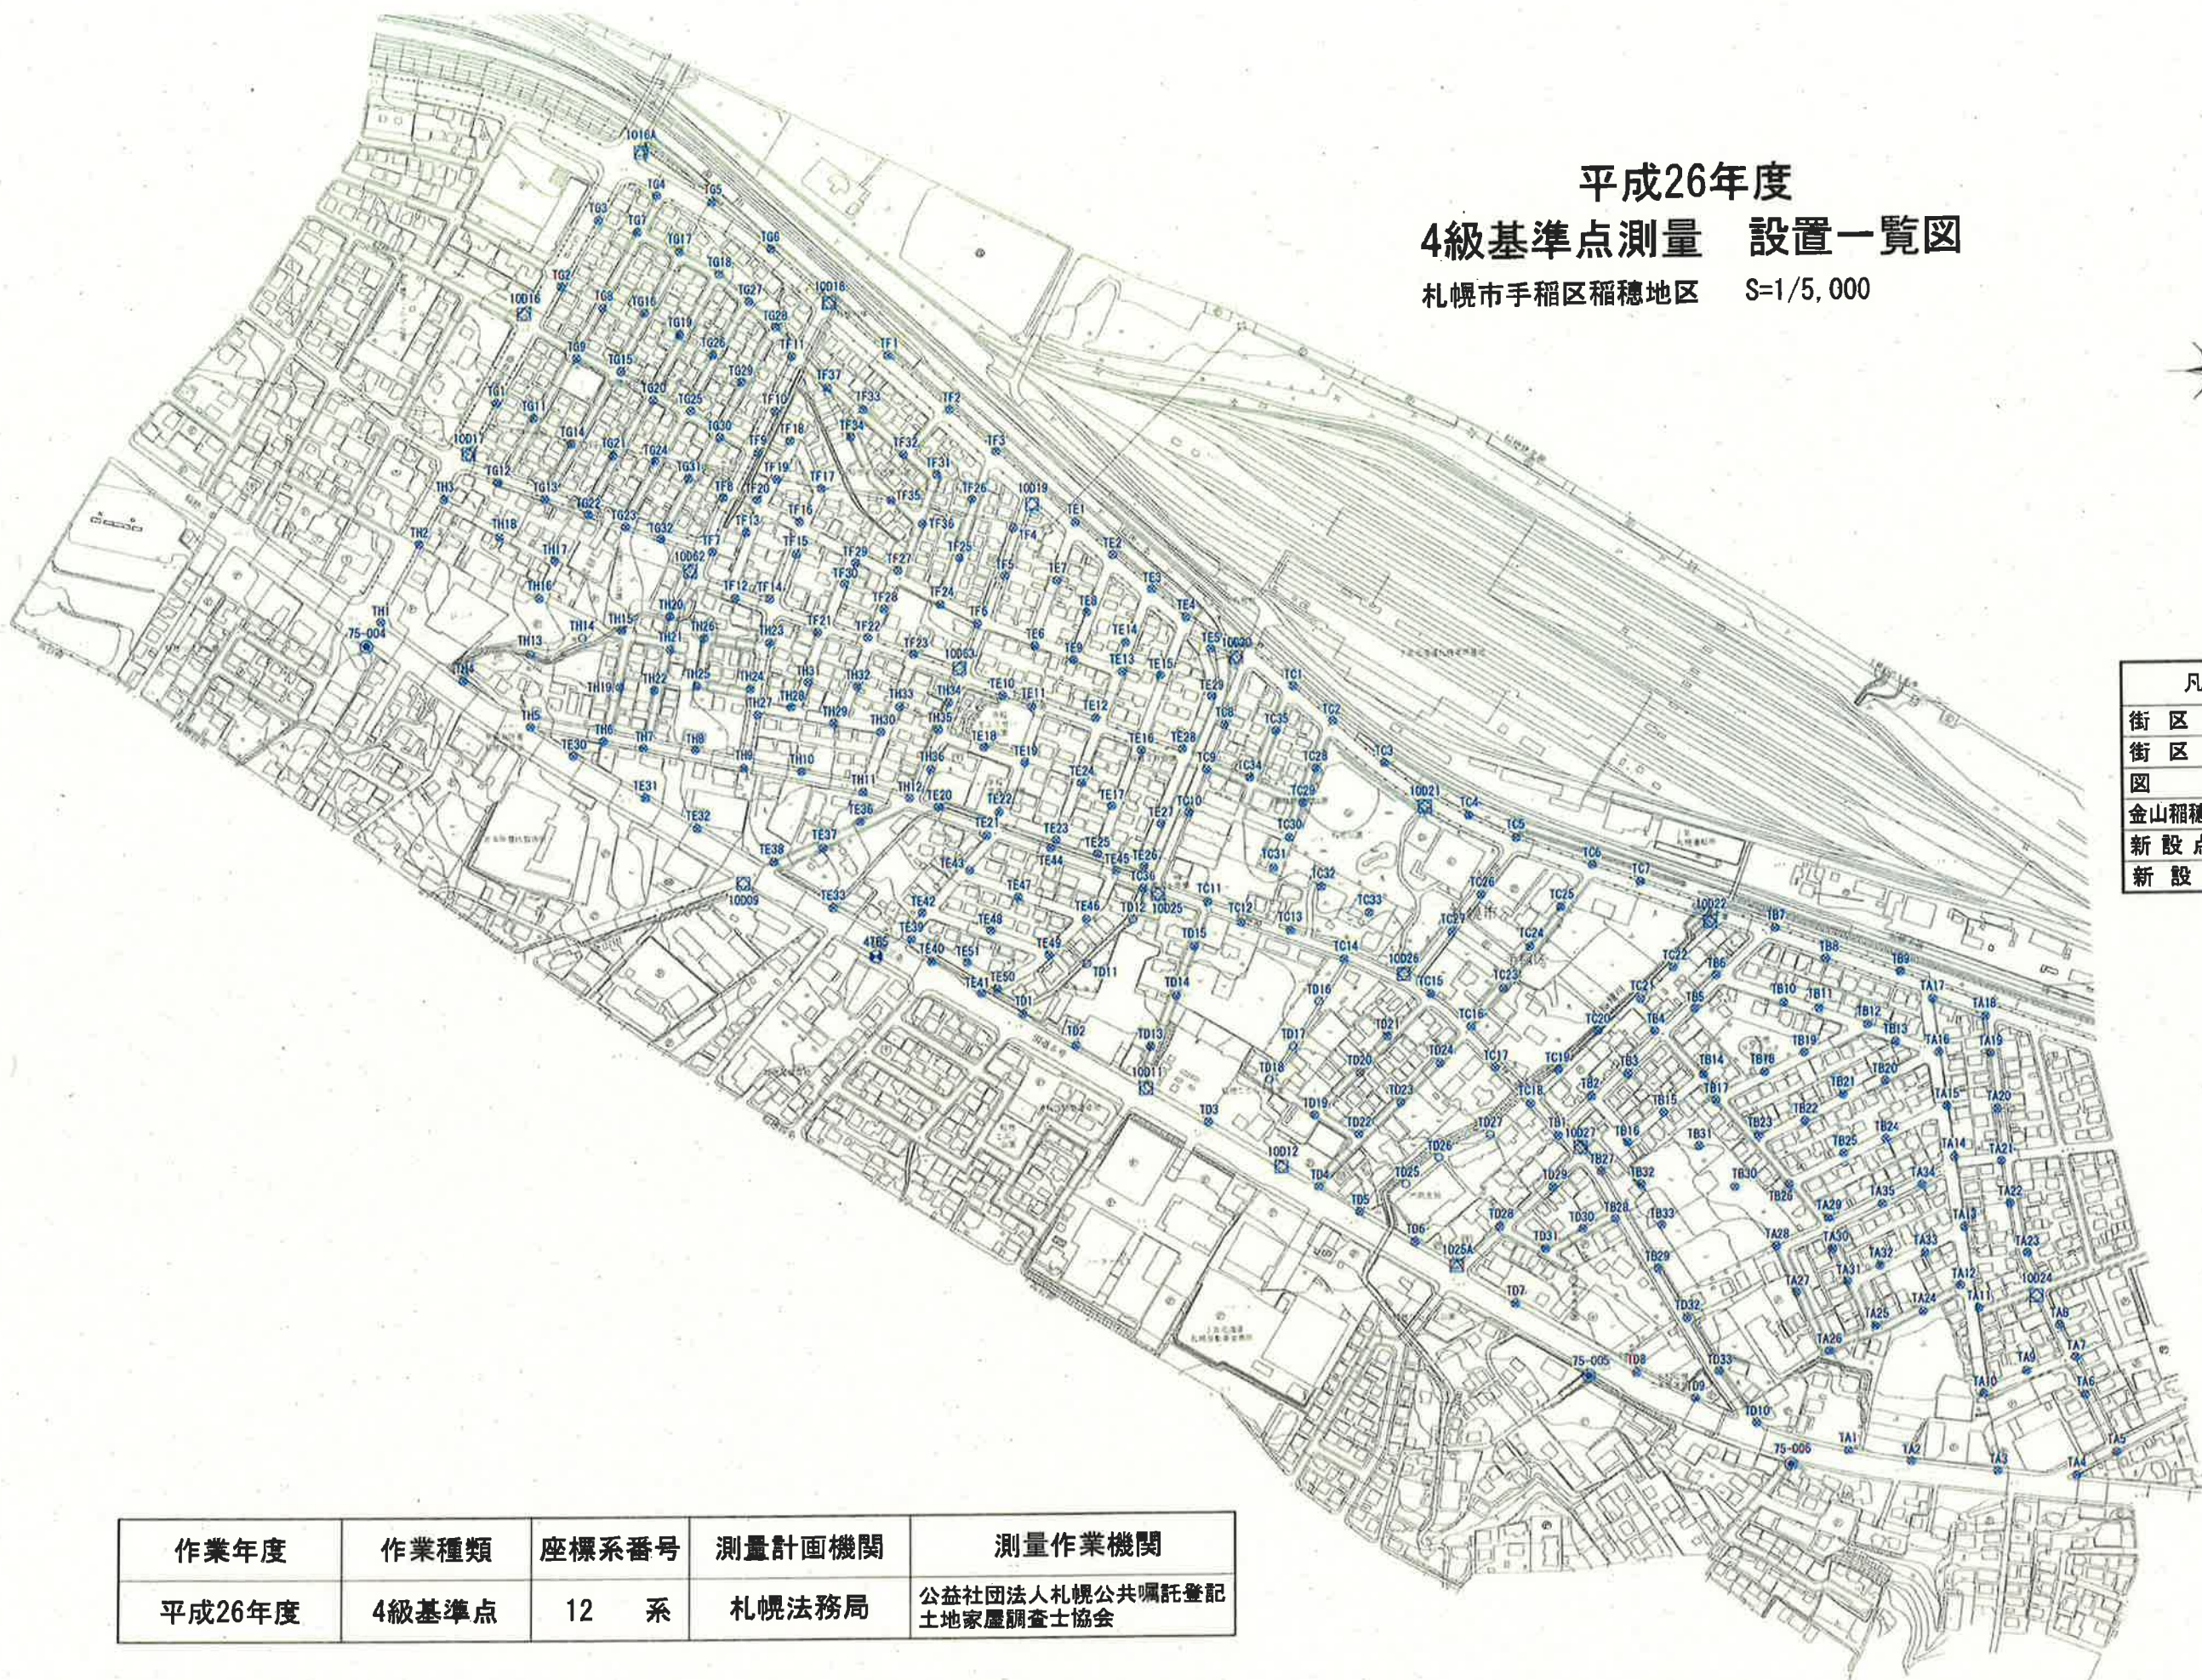

凡 例	
街区三角点	△
街区多角点	⊠
図 根 点	●
金山稲穂地区基準点	⊙
新設点金属板	⊗
新設点木杭	○



作業年度	作業種類	座標系番号	測量計画機関	測量作業機関
平成26年度	4級基準点	12 系	札幌法務局	公益社団法人札幌公共嘱託登記土地家屋調査士協会

4級基準点成果表

No.	点名	X 座標	Y 座標
1	TA1	-97038.193	-83063.815
2	TA2	-97047.078	-83013.021
3	TA3	-97055.792	-82942.482
4	TA4	-97060.230	-82879.859
5	TA5	-97041.744	-82848.467
6	TA6	-96995.401	-82872.750
7	TA7	-96965.239	-82879.784
8	TA8	-96939.487	-82892.047
9	TA9	-96975.549	-82918.596
10	TA10	-96993.176	-82953.548
11	TA11	-96924.868	-82957.028
12	TA12	-96906.435	-82971.966
13	TA13	-96859.870	-82968.323
14	TA14	-96803.744	-82975.997
15	TA15	-96762.826	-82981.777
16	TA16	-96719.642	-82988.005
17	TA17	-96676.581	-82992.745
18	TA18	-96691.255	-82949.484
19	TA19	-96720.707	-82945.668
20	TA20	-96765.565	-82940.142
21	TA21	-96807.254	-82937.375
22	TA22	-96841.371	-82930.636
23	TA23	-96881.026	-82917.146
24	TA24	-96926.819	-83002.497
25	TA25	-96938.121	-83040.873
26	TA26	-96957.670	-83078.002
27	TA27	-96909.983	-83103.956
28	TA28	-96872.979	-83119.978
29	TA29	-96851.267	-83078.126
30	TA30	-96875.915	-83074.898
31	TA31	-96902.089	-83063.608
32	TA32	-96889.969	-83036.916
33	TA33	-96879.737	-83000.555
34	TA34	-96825.129	-83002.767
35	TA35	-96840.545	-83034.770

No.	点名	X 座標	Y 座標
36	TB1	-96781.764	-83293.525
37	TB2	-96751.089	-83266.547
38	TB3	-96732.860	-83237.276
39	TB4	-96699.137	-83215.357
40	TB5	-96681.817	-83183.741
41	TB6	-96655.473	-83166.288
42	TB7	-96618.205	-83119.296
43	TB8	-96643.183	-83078.389
44	TB9	-96654.635	-83018.532
45	TB10	-96678.298	-83112.407
46	TB11	-96682.749	-83083.950
47	TB12	-96696.594	-83045.569
48	TB13	-96710.429	-83023.074
49	TB14	-96734.976	-83177.042
50	TB15	-96764.654	-83208.867
51	TB16	-96788.072	-83238.021
52	TB17	-96755.152	-83167.189
53	TB18	-96733.751	-83128.501
54	TB19	-96718.169	-83096.039
55	TB20	-96741.708	-83031.684
56	TB21	-96752.587	-83065.849
57	TB22	-96773.022	-83095.965
58	TB23	-96784.524	-83133.635
59	TB24	-96788.513	-83031.371
60	TB25	-96799.718	-83065.665
61	TB26	-96823.506	-83109.173
62	TB27	-96811.257	-83259.164
63	TB28	-96848.936	-83248.134
64	TB29	-96889.618	-83214.231
65	TB30	-96825.148	-83152.784
66	TB31	-96791.891	-83180.994
67	TB32	-96821.590	-83227.287
68	TB33	-96854.413	-83210.844
69	TC1	-96418.603	-83502.888
70	TC2	-96446.620	-83471.512
71	TC3	-96480.941	-83430.039
72	TC4	-96524.098	-83363.099
73	TC5	-96542.778	-83325.473

No.	点名	X 座標	Y 座標
74	TC6	-96565.309	-83264.578
75	TC7	-96579.313	-83226.170
76	TC8	-96448.911	-83558.851
77	TC9	-96484.224	-83573.332
78	TC10	-96518.801	-83587.553
79	TC11	-96590.623	-83572.970
80	TC12	-96607.781	-83545.974
81	TC13	-96614.495	-83506.379
82	TC14	-96637.908	-83463.250
83	TC15	-96666.887	-83394.303
84	TC16	-96693.679	-83362.502
85	TC17	-96726.872	-83343.422
86	TC18	-96755.933	-83315.173
87	TC19	-96729.281	-83293.167
88	TC20	-96698.684	-83260.959
89	TC21	-96673.452	-83226.703
90	TC22	-96648.428	-83200.549
91	TC23	-96663.385	-83336.307
92	TC24	-96630.326	-83315.009
93	TC25	-96598.823	-83290.293
94	TC26	-96587.866	-83353.771
95	TC27	-96617.484	-83377.013
96	TC28	-96484.302	-83485.450
97	TC29	-96512.036	-83495.961
98	TC30	-96540.011	-83506.762
99	TC31	-96564.128	-83519.830
100	TC32	-96579.857	-83481.300
101	TC33	-96601.128	-83443.182
102	TC34	-96491.251	-83538.358
103	TC35	-96453.962	-83517.169
104	TC36	-96579.564	-83623.770
105	TD1	-96679.114	-83720.331
106	TD2	-96704.461	-83677.653
107	TD3	-96766.935	-83573.075
108	TD4	-96820.010	-83484.670
109	TD5	-96840.378	-83451.900
110	TD6	-96865.372	-83407.823
111	TD7	-96915.782	-83328.370

No.	点名	X 座標	Y 座標
112	TD8	-96972. 820	-83232. 160
113	TD9	-96993. 604	-83185. 264
114	TD10	-97014. 259	-83136. 927
115	TD11	-96639. 574	-83668. 610
116	TD12	-96604. 163	-83632. 226
117	TD13	-96706. 296	-83618. 505
118	TD14	-96665. 744	-83598. 300
119	TD15	-96626. 215	-83583. 805
120	TD16	-96671. 646	-83483. 755
121	TD17	-96707. 520	-83504. 847
122	TD18	-96733. 792	-83523. 919
123	TD19	-96762. 728	-83487. 744
124	TD20	-96729. 280	-83451. 085
125	TD21	-96700. 817	-83429. 165
126	TD22	-96778. 496	-83452. 329
127	TD23	-96753. 501	-83418. 605
128	TD24	-96722. 527	-83387. 026
129	TD25	-96818. 794	-83414. 841
130	TD26	-96798. 058	-83388. 508
131	TD27	-96780. 300	-83347. 544
132	TD28	-96854. 172	-83340. 104
133	TD29	-96822. 762	-83298. 183
134	TD30	-96856. 698	-83274. 511
135	TD31	-96872. 362	-83304. 102
136	TD32	-96929. 377	-83191. 379
137	TD33	-96972. 317	-83166. 400
138	TE1	-96285. 392	-83676. 494
139	TE2	-96311. 647	-83647. 042
140	TE3	-96339. 373	-83615. 956
141	TE4	-96362. 209	-83589. 214
142	TE5	-96387. 599	-83569. 646
143	TE6	-96383. 648	-83709. 659
144	TE7	-96331. 601	-83691. 780
145	TE8	-96357. 394	-83667. 661
146	TE9	-96395. 258	-83678. 337
147	TE10	-96423. 286	-83736. 077
148	TE11	-96432. 505	-83712. 235
149	TE12	-96442. 203	-83660. 889

No.	点名	X 座標	Y 座標
150	TE13	-96405.273	-83639.799
151	TE14	-96381.968	-83636.937
152	TE15	-96408.525	-83609.543
153	TE16	-96468.314	-83624.903
154	TE17	-96512.963	-83648.460
155	TE18	-96464.763	-83751.193
156	TE19	-96477.201	-83718.238
157	TE20	-96512.321	-83788.073
158	TE21	-96535.641	-83749.095
159	TE22	-96516.982	-83739.373
160	TE23	-96539.837	-83693.085
161	TE24	-96494.221	-83672.575
162	TE25	-96551.252	-83659.759
163	TE26	-96561.687	-83623.104
164	TE27	-96527.672	-83609.638
165	TE28	-96467.847	-83592.342
166	TE29	-96425.590	-83569.035
167	TE30	-96469.388	-84079.598
168	TE31	-96503.363	-84022.518
169	TE32	-96528.168	-83980.695
170	TE33	-96592.747	-83871.939
171	TE36	-96523.477	-83850.437
172	TE37	-96544.491	-83879.825
173	TE38	-96555.404	-83918.954
174	TE39	-96618.282	-83810.023
175	TE40	-96636.680	-83793.840
176	TE41	-96662.346	-83753.647
177	TE42	-96597.150	-83801.193
178	TE43	-96563.587	-83763.084
179	TE44	-96546.207	-83697.467
180	TE45	-96564.939	-83645.205
181	TE46	-96603.595	-83669.033
182	TE47	-96585.242	-83723.982
183	TE48	-96611.985	-83745.977
184	TE49	-96632.225	-83699.035
185	TE50	-96658.825	-83741.079
186	TE51	-96637.647	-83765.109
187	TF1	-96150.587	-83827.713

No.	点名	X 座標	Y 座標
188	TF2	-96194.225	-83778.360
189	TF3	-96227.983	-83740.883
190	TF4	-96289.262	-83727.092
191	TF5	-96327.477	-83734.150
192	TF6	-96365.386	-83756.012
193	TF7	-96306.310	-83968.191
194	TF8	-96263.326	-83959.103
195	TF9	-96227.515	-83931.100
196	TF10	-96194.455	-83917.589
197	TF11	-96150.825	-83904.449
198	TF12	-96343.516	-83949.865
199	TF13	-96291.324	-83940.725
200	TF14	-96344.453	-83921.722
201	TF15	-96308.679	-83900.897
202	TF16	-96283.202	-83898.170
203	TF17	-96256.302	-83880.417
204	TF18	-96218.177	-83905.377
205	TF19	-96248.696	-83916.148
206	TF20	-96265.033	-83931.636
207	TF21	-96371.405	-83883.556
208	TF22	-96376.138	-83843.970
209	TF23	-96389.867	-83807.808
210	TF24	-96349.972	-83786.091
211	TF25	-96312.827	-83770.525
212	TF26	-96265.756	-83759.924
213	TF27	-96322.469	-83819.919
214	TF28	-96353.068	-83831.097
215	TF29	-96315.834	-83853.548
216	TF30	-96332.692	-83862.359
217	TF31	-96246.042	-83788.512
218	TF32	-96229.632	-83815.214
219	TF33	-96193.831	-83847.090
220	TF34	-96215.362	-83857.037
221	TF35	-96266.139	-83825.132
222	TF36	-96285.187	-83800.125
223	TF37	-96175.959	-83875.488
224	TG1	-96186.931	-84141.649
225	TG2	-96094.242	-84090.049

No.	点名	X 座標	Y 座標
226	TG3	-96041.203	-84060.769
227	TG4	-96021.596	-84013.758
228	TG5	-96027.370	-93969.544
229	TG6	-96064.800	-83921.200
230	TG7	-96051.017	-84029.575
231	TG8	-96111.479	-84056.671
232	TG9	-96151.316	-84077.335
233	TG11	-96199.162	-84111.466
234	TG12	-96249.996	-84139.589
235	TG13	-96263.386	-84102.442
236	TG14	-96219.976	-84081.164
237	TG15	-96162.298	-84041.718
238	TG16	-96115.654	-84023.421
239	TG17	-96066.766	-83995.409
240	TG18	-96084.950	-83963.206
241	TG19	-96133.318	-83994.639
242	TG20	-96184.768	-84016.093
243	TG21	-96229.474	-84047.774
244	TG22	-96275.787	-84067.389
245	TG23	-96285.966	-84037.779
246	TG24	-96233.532	-84014.382
247	TG25	-96193.827	-83985.537
248	TG26	-96149.580	-83967.927
249	TG27	-96106.850	-83938.839
250	TG28	-96127.273	-83917.408
251	TG29	-96171.545	-83944.866
252	TG30	-96214.781	-83961.673
253	TG31	-96247.895	-83987.092
254	TG32	-96295.746	-84009.499
255	TH1	-96361.243	-84233.187
256	TH2	-96299.216	-84202.353
257	TH3	-96263.857	-84182.420
258	TH4	-96408.867	-84166.888
259	TH5	-96445.937	-84113.706
260	TH6	-96457.627	-84055.643
261	TH7	-96463.375	-84023.961
262	TH8	-96465.049	-83982.192
263	TH9	-96480.181	-83943.149

No.	点名	X 座標	Y 座標
264	TH10	-96482.926	-83896.809
265	TH11	-96499.988	-83848.032
266	TH12	-96504.919	-83811.138
267	TH13	-96387.852	-84113.629
268	TH14	-96374.961	-84072.145
269	TH15	-96369.083	-84040.868
270	TH16	-96343.083	-84106.701
271	TH17	-96312.607	-84094.236
272	TH18	-96293.687	-84138.379
273	TH19	-96414.466	-84042.423
274	TH20	-96357.787	-84002.389
275	TH21	-96384.460	-84002.272
276	TH22	-96416.999	-84014.981
277	TH23	-96379.480	-83922.095
278	TH24	-96416.483	-83937.467
279	TH25	-96413.986	-83980.747
280	TH26	-96375.708	-83974.894
281	TH27	-96437.325	-83931.756
282	TH28	-96431.374	-83905.325
283	TH29	-96444.150	-83871.025
284	TH30	-96451.771	-83833.649
285	TH31	-96411.250	-83891.516
286	TH32	-96415.117	-83852.415
287	TH33	-96431.641	-83819.085
288	TH34	-96428.798	-83779.590
289	TH35	-96450.465	-83787.980
290	TH36	-96482.073	-83794.194