



基準点測量配点図

碧南市中町ほか地内
縮尺 1:4000

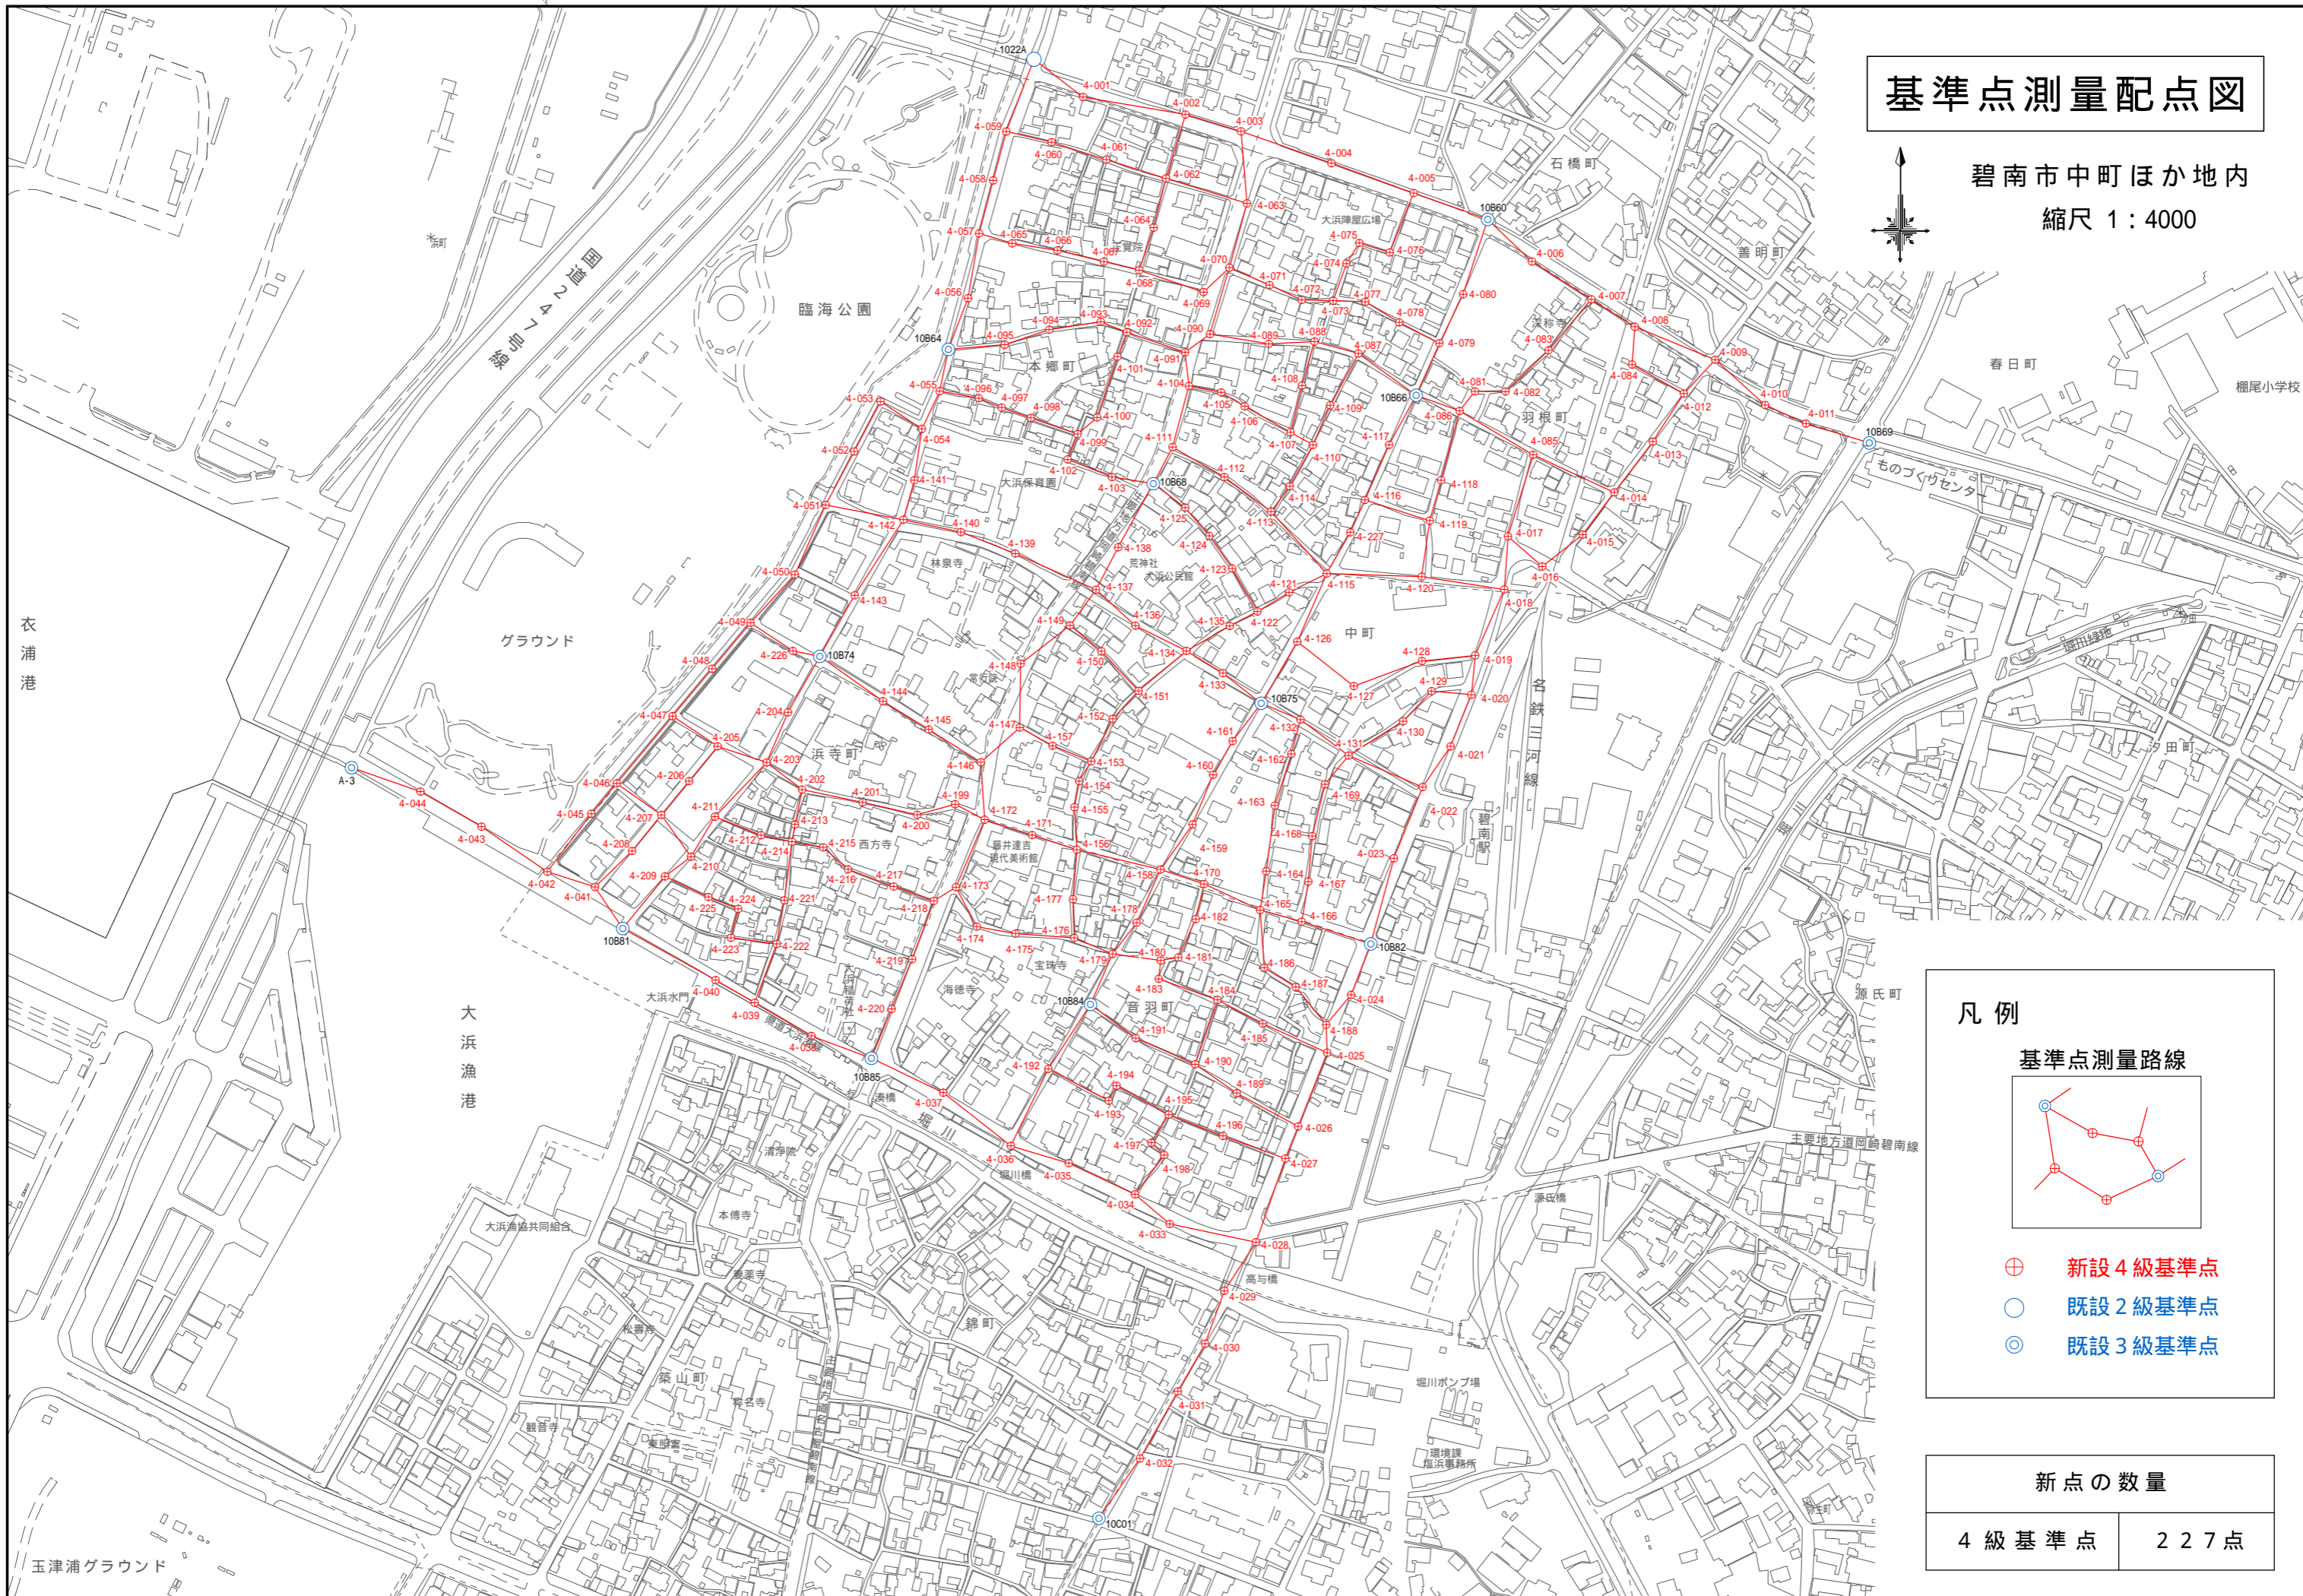

凡例

基準点測量路線

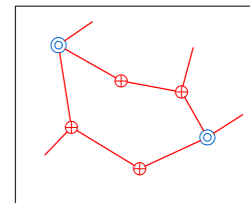

- ⊕ 新設4級基準点
- 既設2級基準点
- ◎ 既設3級基準点

新点の数量

4級基準点	227点
-------	------

4 級基準点座標一覽表

現場名: 碧南市中町ほか地区

点 名	X 座標	Y 座標	Z 座標	点 名	X 座標	Y 座標	Z 座標
4-001	-124443.058	-16855.053	3.626	4-041	-124992.929	-17194.683	1.872
4-002	-124455.229	-16783.763	5.268	4-042	-124982.316	-17227.874	2.839
4-003	-124466.939	-16745.179	5.612	4-043	-124950.918	-17273.719	2.700
4-004	-124489.155	-16682.203	5.607	4-044	-124926.521	-17316.162	2.684
4-005	-124509.954	-16624.973	5.473	4-045	-124941.911	-17197.234	2.791
4-006	-124557.569	-16542.682	4.067	4-046	-124920.710	-17179.591	2.771
4-007	-124583.891	-16501.322	3.113	4-047	-124873.984	-17140.748	2.807
4-008	-124602.979	-16471.112	2.550	4-048	-124841.049	-17113.154	2.779
4-009	-124625.957	-16415.137	1.896	4-049	-124809.026	-17086.470	2.735
4-010	-124657.436	-16380.393	1.641	4-050	-124775.512	-17055.656	2.883
4-011	-124670.356	-16351.932	1.527	4-051	-124726.982	-17034.215	2.949
4-012	-124649.516	-16436.956	1.636	4-052	-124689.776	-17014.284	2.923
4-013	-124682.889	-16458.516	1.778	4-053	-124655.059	-16996.009	3.093
4-014	-124718.255	-16485.360	1.967	4-054	-124674.083	-16967.205	2.695
4-015	-124747.641	-16507.362	1.845	4-055	-124647.802	-16954.832	2.733
4-016	-124769.818	-16535.496	2.229	4-056	-124583.113	-16935.148	2.761
4-017	-124748.838	-16559.346	2.241	4-057	-124538.027	-16927.354	2.628
4-018	-124785.840	-16561.913	2.012	4-058	-124501.110	-16917.644	2.609
4-019	-124831.713	-16582.150	1.690	4-059	-124467.082	-16908.503	2.629
4-020	-124859.097	-16584.845	1.565	4-060	-124474.541	-16876.924	3.092
4-021	-124895.071	-16599.313	1.630	4-061	-124486.645	-16838.853	4.632
4-022	-124923.361	-16618.810	1.356	4-062	-124499.731	-16797.377	5.228
4-023	-124972.924	-16638.760	1.383	4-063	-124517.123	-16740.963	5.297
4-024	-125068.000	-16668.488	1.450	4-064	-124533.966	-16805.901	4.986
4-025	-125108.279	-16685.168	1.367	4-065	-124544.946	-16904.347	3.201
4-026	-125159.557	-16705.359	1.468	4-066	-124549.821	-16872.944	4.528
4-027	-125181.952	-16714.307	1.499	4-067	-124557.646	-16840.544	4.801
4-028	-125240.160	-16734.747	2.354	4-068	-124563.598	-16816.004	4.263
4-029	-125273.950	-16756.758	2.501	4-069	-124578.831	-16771.185	4.550
4-030	-125310.790	-16770.091	1.627	4-070	-124561.822	-16753.232	4.856
4-031	-125343.972	-16789.147	1.171	4-071	-124573.959	-16725.279	5.371
4-032	-125390.676	-16815.503	1.229	4-072	-124584.280	-16702.849	5.714
4-033	-125227.432	-16794.740	1.876	4-073	-124584.851	-16681.020	5.548
4-034	-125206.833	-16818.936	1.797	4-074	-124558.987	-16671.769	5.623
4-035	-125185.119	-16864.985	2.032	4-075	-124544.657	-16662.844	5.635
4-036	-125173.111	-16905.311	2.595	4-076	-124551.256	-16641.664	5.539
4-037	-125136.074	-16952.353	1.912	4-077	-124585.602	-16658.631	5.649
4-038	-125096.581	-17044.069	2.276	4-078	-124599.915	-16635.056	5.250
4-039	-125073.508	-17083.577	2.272	4-079	-124614.375	-16607.070	4.807
4-040	-125057.713	-17110.819	2.064	4-080	-124580.327	-16590.530	4.849

4 級基準点座標一覽表

現場名: 碧南市中町ほか地区

点 名	X 座標	Y 座標	Z 座標	点 名	X 座標	Y 座標	Z 座標
4-081	-124647.937	-16582.343	3.767	4-121	-124787.819	-16711.651	2.707
4-082	-124648.065	-16561.087	3.572	4-122	-124801.129	-16733.644	2.613
4-083	-124619.407	-16531.143	4.046	4-123	-124771.185	-16751.224	4.198
4-084	-124629.256	-16472.979	1.987	4-124	-124748.554	-16767.198	5.544
4-085	-124692.060	-16541.827	2.507	4-125	-124728.883	-16783.941	5.309
4-086	-124661.569	-16592.992	3.778	4-126	-124822.143	-16706.034	1.919
4-087	-124621.599	-16663.438	5.216	4-127	-124853.066	-16666.597	1.978
4-088	-124613.282	-16694.081	5.212	4-128	-124835.610	-16619.232	1.601
4-089	-124614.887	-16725.868	4.769	4-129	-124856.567	-16612.575	1.532
4-090	-124608.105	-16766.750	4.377	4-130	-124877.576	-16632.412	1.195
4-091	-124620.704	-16784.060	4.257	4-131	-124901.422	-16670.247	1.140
4-092	-124606.792	-16824.566	3.211	4-132	-124876.370	-16703.808	1.542
4-093	-124599.499	-16842.725	3.466	4-133	-124844.059	-16757.760	2.089
4-094	-124605.007	-16878.602	3.337	4-134	-124828.587	-16783.100	2.880
4-095	-124615.478	-16909.604	2.803	4-135	-124811.244	-16752.967	2.689
4-096	-124652.649	-16927.578	2.148	4-136	-124811.038	-16818.623	4.773
4-097	-124659.204	-16911.654	2.411	4-137	-124785.951	-16846.018	5.399
4-098	-124666.464	-16891.372	2.213	4-138	-124756.483	-16830.614	5.272
4-099	-124677.654	-16858.868	3.295	4-139	-124760.843	-16902.230	4.349
4-100	-124666.044	-16845.264	3.507	4-140	-124745.891	-16940.069	3.394
4-101	-124623.803	-16831.081	3.103	4-141	-124709.802	-16972.471	2.401
4-102	-124695.295	-16865.768	3.557	4-142	-124737.278	-16980.069	2.485
4-103	-124707.560	-16834.938	4.854	4-143	-124789.878	-17013.947	2.158
4-104	-124644.193	-16781.400	4.336	4-144	-124863.617	-16994.293	3.060
4-105	-124648.702	-16758.936	4.265	4-145	-124883.249	-16962.465	4.731
4-106	-124658.349	-16742.528	4.674	4-146	-124906.075	-16926.197	4.973
4-107	-124676.426	-16710.691	5.424	4-147	-124881.923	-16899.116	4.977
4-108	-124643.863	-16702.666	5.432	4-148	-124837.442	-16898.478	5.241
4-109	-124657.640	-16683.038	5.255	4-149	-124810.855	-16864.138	5.417
4-110	-124685.202	-16695.042	5.433	4-150	-124828.775	-16842.280	4.492
4-111	-124686.727	-16792.768	4.658	4-151	-124856.418	-16816.427	2.493
4-112	-124707.566	-16756.749	5.319	4-152	-124875.905	-16834.381	2.275
4-113	-124731.623	-16724.238	5.466	4-153	-124905.434	-16849.324	2.568
4-114	-124713.967	-16711.255	5.733	4-154	-124919.209	-16857.774	2.508
4-115	-124774.746	-16685.500	3.351	4-155	-124937.314	-16861.062	2.363
4-116	-124723.559	-16658.825	4.731	4-156	-124966.921	-16859.368	2.417
4-117	-124685.158	-16642.085	4.848	4-157	-124894.630	-16876.295	3.743
4-118	-124709.769	-16605.888	4.752	4-158	-124980.741	-16801.160	1.623
4-119	-124737.923	-16613.778	4.941	4-159	-124949.346	-16778.859	1.328
4-120	-124776.929	-16619.376	2.864	4-160	-124914.815	-16764.579	1.270

4 級基準点座標一覽表

現場名: 碧南市中町ほか地区

点 名	X 座標	Y 座標	Z 座標	点 名	X 座標	Y 座標	Z 座標
4-161	-124891.351	-16750.988	1.251	4-201	-124933.960	-17008.490	3.538
4-162	-124900.314	-16710.134	0.764	4-202	-124925.103	-17050.510	2.175
4-163	-124936.242	-16721.587	0.496	4-203	-124906.239	-17075.229	2.296
4-164	-124981.942	-16727.641	0.332	4-204	-124871.344	-17060.394	2.173
4-165	-125008.937	-16731.825	1.421	4-205	-124895.009	-17109.372	1.869
4-166	-125017.040	-16702.882	1.048	4-206	-124919.184	-17129.247	1.762
4-167	-124989.138	-16698.296	1.073	4-207	-124942.732	-17148.585	1.668
4-168	-124957.524	-16695.600	1.179	4-208	-124967.849	-17168.915	1.745
4-169	-124921.472	-16686.721	1.202	4-209	-124985.570	-17145.996	1.875
4-170	-124990.864	-16770.862	1.349	4-210	-124971.851	-17127.897	1.956
4-171	-124956.757	-16890.520	3.755	4-211	-124943.991	-17111.283	2.049
4-172	-124946.077	-16923.565	4.910	4-212	-124956.877	-17079.138	1.902
4-173	-124993.066	-16943.500	4.455	4-213	-124949.390	-17055.549	2.279
4-174	-125020.511	-16928.979	4.160	4-214	-124961.404	-17057.655	2.297
4-175	-125025.320	-16902.031	3.940	4-215	-124965.287	-17035.944	2.556
4-176	-125028.366	-16861.199	2.587	4-216	-124980.588	-17018.623	3.143
4-177	-125001.341	-16862.091	2.315	4-217	-124992.568	-16986.855	3.935
4-178	-125017.745	-16817.788	1.850	4-218	-125002.605	-16958.930	4.283
4-179	-125039.507	-16834.536	2.168	4-219	-125043.141	-16973.980	3.457
4-180	-125044.063	-16800.932	1.640	4-220	-125077.772	-16988.293	2.707
4-181	-125041.941	-16788.802	1.814	4-221	-125002.196	-17062.967	2.539
4-182	-125015.263	-16776.636	1.481	4-222	-125032.555	-17068.250	2.207
4-183	-125056.842	-16802.381	1.486	4-223	-125028.280	-17100.100	2.114
4-184	-125071.491	-16761.536	1.485	4-224	-125008.168	-17095.062	2.243
4-185	-125087.998	-16729.907	1.307	4-225	-124999.890	-17115.736	2.087
4-186	-125049.133	-16729.036	1.141	4-226	-124828.601	-17057.019	2.105
4-187	-125062.530	-16707.102	1.337	4-227	-124746.074	-16669.035	4.222
4-188	-125088.767	-16685.853	1.441				
4-189	-125136.412	-16748.084	1.444				
4-190	-125116.291	-16777.074	1.477				
4-191	-125098.098	-16818.361	1.884				
4-192	-125119.488	-16879.221	3.130				
4-193	-125141.626	-16837.194	2.150				
4-194	-125131.218	-16831.730	1.746				
4-195	-125151.352	-16795.483	1.340				
4-196	-125166.192	-16757.729	1.352				
4-197	-125170.949	-16807.506	1.364				
4-198	-125179.452	-16798.599	1.279				
4-199	-124935.287	-16944.099	4.972				
4-200	-124942.663	-16970.510	4.668				

与点座標一覽表

現場名: 碧南市中町ほか地区 基準点測量

点 名	X 座標	Y 座標	Z 座標
1022A	-124416.857	-16889.233	2.709
10B60	-124528.268	-16573.466	4.674
10B64	-124618.725	-16948.778	2.681
10B66	-124650.674	-16623.232	4.591
10B68	-124712.226	-16806.193	4.926
10B69	-124683.838	-16307.909	1.623
10B74	-124832.420	-17038.281	2.068
10B75	-124865.043	-16731.060	1.602
10B81	-125021.794	-17175.402	3.842
10B82	-125032.559	-16654.849	1.540
10B84	-125074.647	-16849.892	2.702
10B85	-125112.135	-17002.371	2.728
10C01	-125432.310	-16844.028	1.088
A-3	-124909.847	-17364.133	2.855