
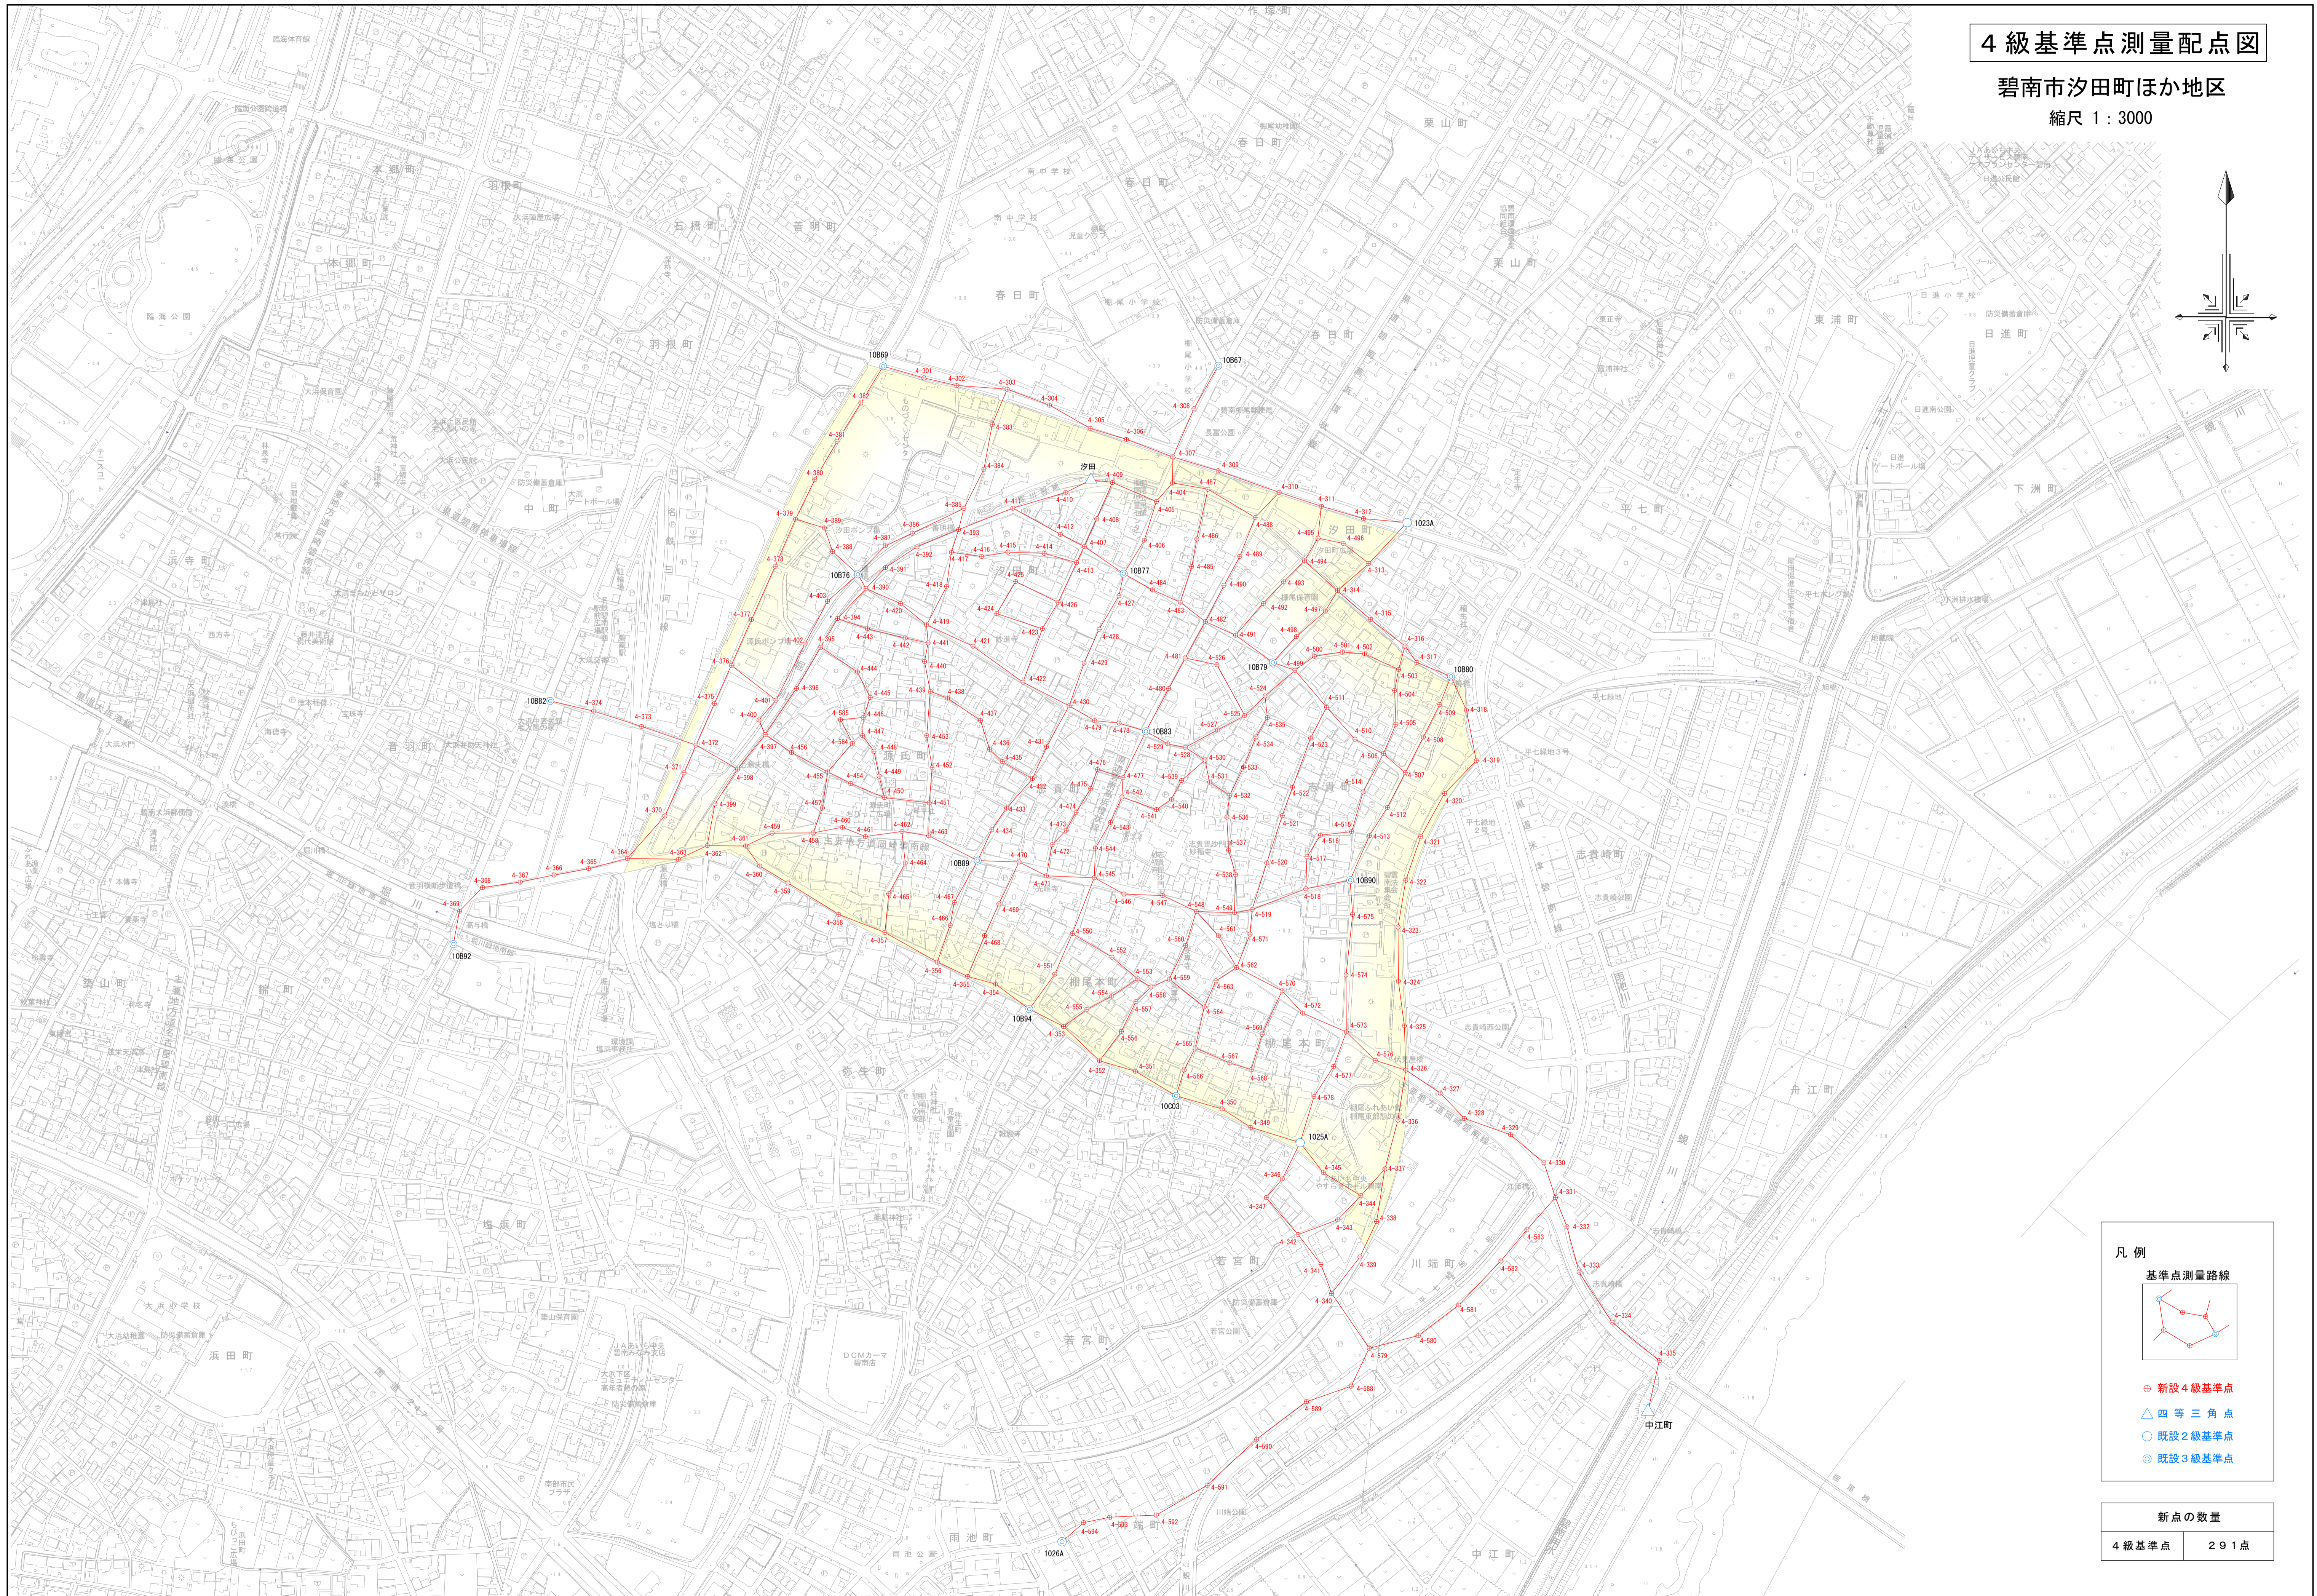


4級基準点測量配点図

碧南市汐田町ほか地区

縮尺 1 : 3000

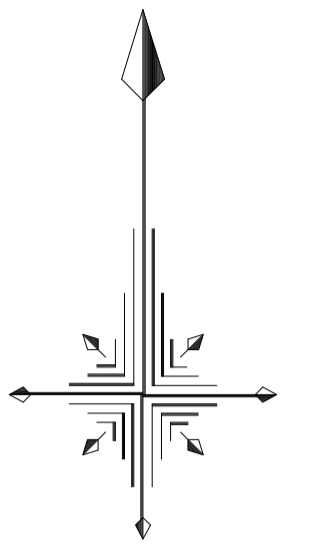

凡例

基準点測量路線

- 新設4級基準点
- △ 四等三角点
- 既設2級基準点
- ◎ 既設3級基準点

新点の数量	
4級基準点	291点

4 級基準点座標一覽表

現場名：碧南市汐田町ほか地区

点 名	X 座標	Y 座標	Z 座標	点 名	X 座標	Y 座標	Z 座標
4-301	-124695.961	-16265.509	1.719	4-341	-125619.558	-15851.613	0.844
4-302	-124703.874	-16231.226	1.841	4-342	-125588.489	-15875.568	1.017
4-303	-124707.740	-16178.680	1.788	4-343	-125573.109	-15834.258	1.003
4-304	-124724.329	-16134.622	1.871	4-344	-125547.960	-15810.091	1.058
4-305	-124748.557	-16092.191	1.905	4-345	-125524.110	-15849.224	0.932
4-306	-124760.018	-16054.362	2.015	4-346	-125530.537	-15891.993	1.159
4-307	-124778.285	-16006.037	2.085	4-347	-125549.990	-15908.682	1.092
4-308	-124728.145	-15984.052	2.102	4-349	-125476.708	-15924.820	3.441
4-309	-124792.713	-15958.806	2.037	4-350	-125457.544	-15954.627	4.401
4-310	-124815.217	-15895.284	1.970	4-351	-125418.250	-16045.082	4.410
4-311	-124829.735	-15851.298	2.063	4-352	-125407.489	-16082.399	4.287
4-312	-124842.585	-15807.401	2.254	4-353	-125371.586	-16119.946	4.960
4-313	-124889.318	-15801.763	1.931	4-354	-125327.531	-16190.806	4.937
4-314	-124917.697	-15834.520	1.619	4-355	-125319.545	-16219.808	4.906
4-315	-124947.797	-15799.848	1.500	4-356	-125304.587	-16251.490	5.012
4-316	-124975.237	-15764.082	1.530	4-357	-125273.715	-16306.120	4.886
4-317	-124992.437	-15751.801	1.300	4-358	-125254.982	-16354.147	4.159
4-318	-125041.999	-15700.101	1.184	4-359	-125222.224	-16407.125	3.819
4-319	-125094.876	-15689.795	1.128	4-360	-125204.528	-16436.577	3.555
4-320	-125128.807	-15722.825	1.207	4-361	-125183.643	-16451.425	3.377
4-321	-125174.017	-15747.664	1.344	4-362	-125183.268	-16491.323	2.857
4-322	-125219.345	-15763.277	1.303	4-363	-125197.401	-16521.430	3.127
4-323	-125268.064	-15771.326	1.152	4-364	-125196.600	-16574.653	2.458
4-324	-125324.319	-15770.968	1.225	4-365	-125207.273	-16614.903	2.261
4-325	-125371.098	-15764.733	1.243	4-366	-125213.889	-16650.871	1.986
4-326	-125417.165	-15763.272	0.960	4-367	-125221.217	-16686.198	1.813
4-327	-125440.981	-15727.424	0.609	4-368	-125226.904	-16725.462	2.121
4-328	-125467.462	-15702.178	0.499	4-369	-125251.586	-16749.585	2.599
4-329	-125484.351	-15654.326	0.840	4-370	-125152.383	-16535.414	2.034
4-330	-125513.703	-15619.297	1.448	4-371	-125107.286	-16515.497	1.795
4-331	-125549.916	-15607.301	2.133	4-372	-125078.535	-16502.995	1.527
4-332	-125580.313	-15595.351	3.156	4-373	-125059.105	-16559.595	1.914
4-333	-125627.647	-15582.706	4.239	4-374	-125043.108	-16609.616	1.723
4-334	-125679.798	-15548.373	6.197	4-375	-125035.348	-16483.900	1.839
4-335	-125719.857	-15499.097	8.158	4-376	-124995.397	-16466.266	1.786
4-336	-125469.126	-15771.407	1.217	4-377	-124947.938	-16445.231	1.770
4-337	-125520.162	-15785.088	1.132	4-378	-124892.255	-16420.509	1.558
4-338	-125574.899	-15793.679	1.119	4-379	-124843.096	-16399.227	1.262
4-339	-125611.788	-15811.041	0.943	4-380	-124802.050	-16379.174	1.530
4-340	-125649.772	-15840.522	0.731	4-381	-124762.030	-16355.957	1.622

4 級基準点座標一覽表

現場名：碧南市汐田町ほか地区

点名	X座標	Y座標	Z座標	点名	X座標	Y座標	Z座標
4-382	-124722.092	-16331.173	1.508	4-422	-125012.985	-16162.260	2.618
4-383	-124744.262	-16194.197	1.522	4-423	-124957.363	-16142.004	2.251
4-384	-124791.162	-16203.006	1.585	4-424	-124941.571	-16189.534	2.573
4-385	-124832.032	-16223.804	2.022	4-425	-124908.154	-16169.773	2.561
4-386	-124857.735	-16277.646	1.932	4-426	-124929.755	-16125.554	1.858
4-387	-124870.953	-16305.710	2.051	4-427	-124922.936	-16062.168	1.599
4-388	-124876.907	-16360.582	1.769	4-428	-124957.951	-16082.905	1.802
4-389	-124852.247	-16369.253	1.272	4-429	-124993.055	-16098.501	2.063
4-390	-124915.461	-16325.894	2.705	4-430	-125037.614	-16114.073	2.557
4-391	-124893.535	-16305.553	2.272	4-431	-125080.361	-16137.666	3.511
4-392	-124871.986	-16272.631	1.974	4-432	-125113.644	-16152.359	4.135
4-393	-124854.100	-16229.329	1.992	4-433	-125144.103	-16179.243	4.727
4-394	-124946.740	-16355.490	1.983	4-434	-125166.753	-16194.674	5.064
4-395	-124976.553	-16372.940	1.878	4-435	-125095.669	-16183.846	4.337
4-396	-125019.486	-16398.189	2.273	4-436	-125082.897	-16197.115	4.436
4-397	-125067.627	-16430.918	1.833	4-437	-125052.756	-16206.476	4.243
4-398	-125103.553	-16459.630	1.813	4-438	-125029.531	-16240.917	3.724
4-399	-125139.840	-16483.196	1.845	4-439	-125022.590	-16258.887	3.409
4-400	-125052.304	-16437.425	1.760	4-440	-124991.417	-16264.743	3.083
4-401	-125031.649	-16419.766	1.836	4-441	-124972.082	-16261.152	2.888
4-402	-124973.296	-16389.398	1.709	4-442	-124966.927	-16284.951	3.004
4-403	-124928.645	-16365.912	1.890	4-443	-124957.376	-16324.316	2.898
4-404	-124805.465	-16006.366	1.601	4-444	-125002.316	-16334.743	2.209
4-405	-124824.688	-16023.238	1.430	4-445	-125028.877	-16321.415	2.793
4-406	-124865.044	-16035.806	1.402	4-446	-125049.677	-16328.726	2.757
4-407	-124871.506	-16098.345	1.484	4-447	-125068.759	-16329.279	2.874
4-408	-124842.816	-16085.355	1.403	4-448	-125084.938	-16317.498	3.164
4-409	-124804.900	-16069.118	1.718	4-449	-125110.794	-16312.167	3.486
4-410	-124815.250	-16117.586	1.895	4-450	-125133.322	-16306.456	3.885
4-411	-124831.688	-16172.813	1.863	4-451	-125138.710	-16259.870	4.491
4-412	-124858.855	-16123.258	1.618	4-452	-125102.021	-16256.955	4.209
4-413	-124888.444	-16106.463	1.500	4-453	-125068.596	-16262.473	3.881
4-414	-124878.755	-16140.094	1.774	4-454	-125118.534	-16341.754	3.554
4-415	-124877.541	-16177.931	1.931	4-455	-125106.530	-16365.753	3.565
4-416	-124882.045	-16205.196	1.985	4-456	-125086.066	-16403.496	3.143
4-417	-124877.585	-16236.875	2.005	4-457	-125143.996	-16371.251	3.870
4-418	-124913.116	-16241.770	2.267	4-458	-125169.986	-16380.827	4.177
4-419	-124953.348	-16262.631	2.757	4-459	-125170.310	-16423.718	3.692
4-420	-124931.050	-16289.775	2.896	4-460	-125164.135	-16350.483	4.372
4-421	-124975.446	-16214.400	2.567	4-461	-125173.763	-16326.481	4.490

4 級基準点座標一覽表

現場名：碧南市汐田町ほか地区

点名	X座標	Y座標	Z座標	点名	X座標	Y座標	Z座標
4-462	-125168.574	-16288.290	4.635	4-502	-124983.533	-15806.299	2.602
4-463	-125173.000	-16260.441	4.830	4-503	-124999.713	-15770.701	1.321
4-464	-125201.379	-16284.929	4.535	4-504	-125021.541	-15774.855	1.359
4-465	-125233.317	-16302.084	4.604	4-505	-125056.826	-15773.610	1.263
4-466	-125266.256	-16238.070	5.043	4-506	-125087.532	-15786.645	1.432
4-467	-125242.362	-16233.831	4.996	4-507	-125107.291	-15763.855	1.244
4-468	-125277.048	-16202.360	5.241	4-508	-125070.126	-15744.996	1.158
4-469	-125243.949	-16187.347	5.580	4-509	-125036.185	-15727.807	1.282
4-470	-125200.274	-16166.333	5.328	4-510	-125072.398	-15816.238	2.200
4-471	-125214.744	-16137.839	5.450	4-511	-125039.088	-15845.792	3.142
4-472	-125182.372	-16131.856	5.357	4-512	-125143.529	-15782.524	1.168
4-473	-125167.159	-16117.099	5.097	4-513	-125172.981	-15801.206	1.111
4-474	-125148.557	-16106.834	4.923	4-514	-125127.338	-15807.761	1.197
4-475	-125123.885	-16091.604	4.726	4-515	-125168.755	-15819.667	1.261
4-476	-125103.793	-16084.573	4.577	4-516	-125172.373	-15852.100	1.559
4-477	-125112.532	-16058.030	4.173	4-517	-125194.731	-15866.228	2.239
4-478	-125055.633	-16062.047	2.434	4-518	-125228.218	-15867.431	3.246
4-479	-125053.100	-16087.447	2.461	4-519	-125249.759	-15923.453	5.136
4-480	-125019.659	-16010.359	2.183	4-520	-125201.367	-15908.172	5.312
4-481	-124987.869	-15993.221	1.956	4-521	-125152.072	-15892.026	4.887
4-482	-124949.866	-15972.215	1.756	4-522	-125122.326	-15881.285	4.406
4-483	-124929.619	-15998.420	1.441	4-523	-125071.187	-15862.471	3.518
4-484	-124916.851	-16027.128	1.518	4-524	-125027.311	-15909.949	1.941
4-485	-124892.587	-15986.341	1.533	4-525	-125047.863	-15931.121	2.067
4-486	-124863.730	-15981.013	1.482	4-526	-124994.780	-15960.066	2.134
4-487	-124811.902	-15969.500	1.436	4-527	-125062.829	-15959.328	2.312
4-488	-124841.385	-15920.277	1.652	4-528	-125080.880	-15993.205	2.374
4-489	-124881.936	-15936.216	1.657	4-529	-125077.277	-16011.319	2.316
4-490	-124912.064	-15952.774	1.743	4-530	-125094.081	-15972.514	2.757
4-491	-124964.017	-15940.646	1.680	4-531	-125117.006	-15967.700	3.938
4-492	-124930.888	-15911.708	1.750	4-532	-125130.805	-15946.717	4.950
4-493	-124908.441	-15890.517	1.693	4-533	-125101.338	-15932.331	4.668
4-494	-124886.633	-15868.865	1.631	4-534	-125070.005	-15919.452	3.613
4-495	-124862.877	-15854.825	2.084	4-535	-125049.930	-15907.557	2.754
4-496	-124868.362	-15828.540	2.039	4-536	-125153.489	-15949.734	5.266
4-497	-124938.887	-15847.101	1.638	4-537	-125188.031	-15948.005	5.494
4-498	-124965.451	-15877.385	1.732	4-538	-125213.571	-15940.505	5.384
4-499	-125000.613	-15878.765	1.938	4-539	-125115.418	-15996.937	2.785
4-500	-124985.928	-15858.593	2.238	4-540	-125134.833	-16007.396	4.273
4-501	-124981.540	-15829.409	2.612	4-541	-125145.690	-16023.041	4.469

4 級基準点座標一覽表

現場名：碧南市汐田町ほか地区

点 名	X 座標	Y 座標	Z 座標	点 名	X 座標	Y 座標	Z 座標
4-542	-125132.575	-16059.128	4.682	4-582	-125615.968	-15664.186	1.701
4-543	-125158.912	-16071.056	5.194	4-583	-125583.563	-15637.099	1.835
4-544	-125185.932	-16086.712	5.338	4-584	-125076.494	-16340.044	2.918
4-545	-125216.732	-16087.928	5.559	4-585	-125052.129	-16352.423	2.562
4-546	-125233.714	-16057.027	5.441	4-588	-125746.454	-15820.170	1.015
4-547	-125235.291	-16016.504	5.370	4-589	-125762.617	-15866.797	0.954
4-548	-125251.807	-15981.631	5.456	4-590	-125801.658	-15918.647	0.763
4-549	-125253.248	-15941.850	5.283	4-591	-125849.629	-15970.267	1.969
4-550	-125274.958	-16110.840	5.343	4-592	-125880.730	-16023.285	0.795
4-551	-125317.164	-16129.061	5.238	4-593	-125882.974	-16071.859	0.828
4-552	-125299.466	-16069.459	5.312	4-594	-125888.594	-16098.936	0.804
4-553	-125322.068	-16042.532	5.084				
4-554	-125339.907	-16069.697	5.321				
4-555	-125353.868	-16095.610	5.129				
4-556	-125376.862	-16059.708	4.471				
4-557	-125345.757	-16044.504	4.864				
4-558	-125330.597	-16028.938	5.017				
4-559	-125322.305	-16009.729	5.206				
4-560	-125287.349	-15992.648	5.431				
4-561	-125277.280	-15958.673	5.253				
4-562	-125310.119	-15939.476	5.025				
4-563	-125324.059	-15961.042	5.155				
4-564	-125351.296	-15973.284	5.312				
4-565	-125394.085	-15982.792	5.287				
4-566	-125416.954	-15994.234	4.822				
4-567	-125409.619	-15946.669	5.439				
4-568	-125416.734	-15924.372	5.103				
4-569	-125379.760	-15913.009	4.609				
4-570	-125334.525	-15892.198	3.961				
4-571	-125275.476	-15925.553	5.329				
4-572	-125357.721	-15870.757	3.108				
4-573	-125377.382	-15825.206	1.861				
4-574	-125318.046	-15825.506	1.572				
4-575	-125254.778	-15818.675	1.296				
4-576	-125406.938	-15795.164	1.287				
4-577	-125413.292	-15838.427	1.532				
4-578	-125444.700	-15858.902	1.339				
4-579	-125706.864	-15801.365	1.100				
4-580	-125693.862	-15750.270	1.266				
4-581	-125661.939	-15708.044	1.593				

与点座標一覽表

現場名：碧南市汐田町ほか地区 基準点測量

点名	X座標	Y座標	Z座標
汐田	-124802.151	-16091.409	2.340
中江町	-125772.793	-15510.940	7.070
1023A	-124846.698	-15761.906	2.400
1025A	-125492.731	-15873.421	1.248
1026A	-125908.439	-16121.522	0.759
10B67	-124683.223	-15958.637	2.431
10B69	-124683.838	-16307.909	1.591
10B76	-124900.627	-16334.255	2.499
10B77	-124899.908	-16057.221	1.497
10B79	-124992.400	-15901.860	1.758
10B80	-125006.992	-15716.249	1.312
10B82	-125032.559	-16654.849	1.507
10B83	-125064.164	-16034.098	2.497
10B89	-125198.887	-16209.410	5.136
10B90	-125219.314	-15821.245	1.339
10B92	-125285.876	-16755.813	2.391
10B94	-125353.634	-16155.664	5.297
10C03	-125443.981	-16002.646	4.483