


不動産登記法第14条第1項地図作成作業

瀬戸市西山町一丁目、同町二丁目、同市南山町三丁目
尾張旭市根の鼻町一丁目及び同町二丁目

平均図

縮尺=1/3,000

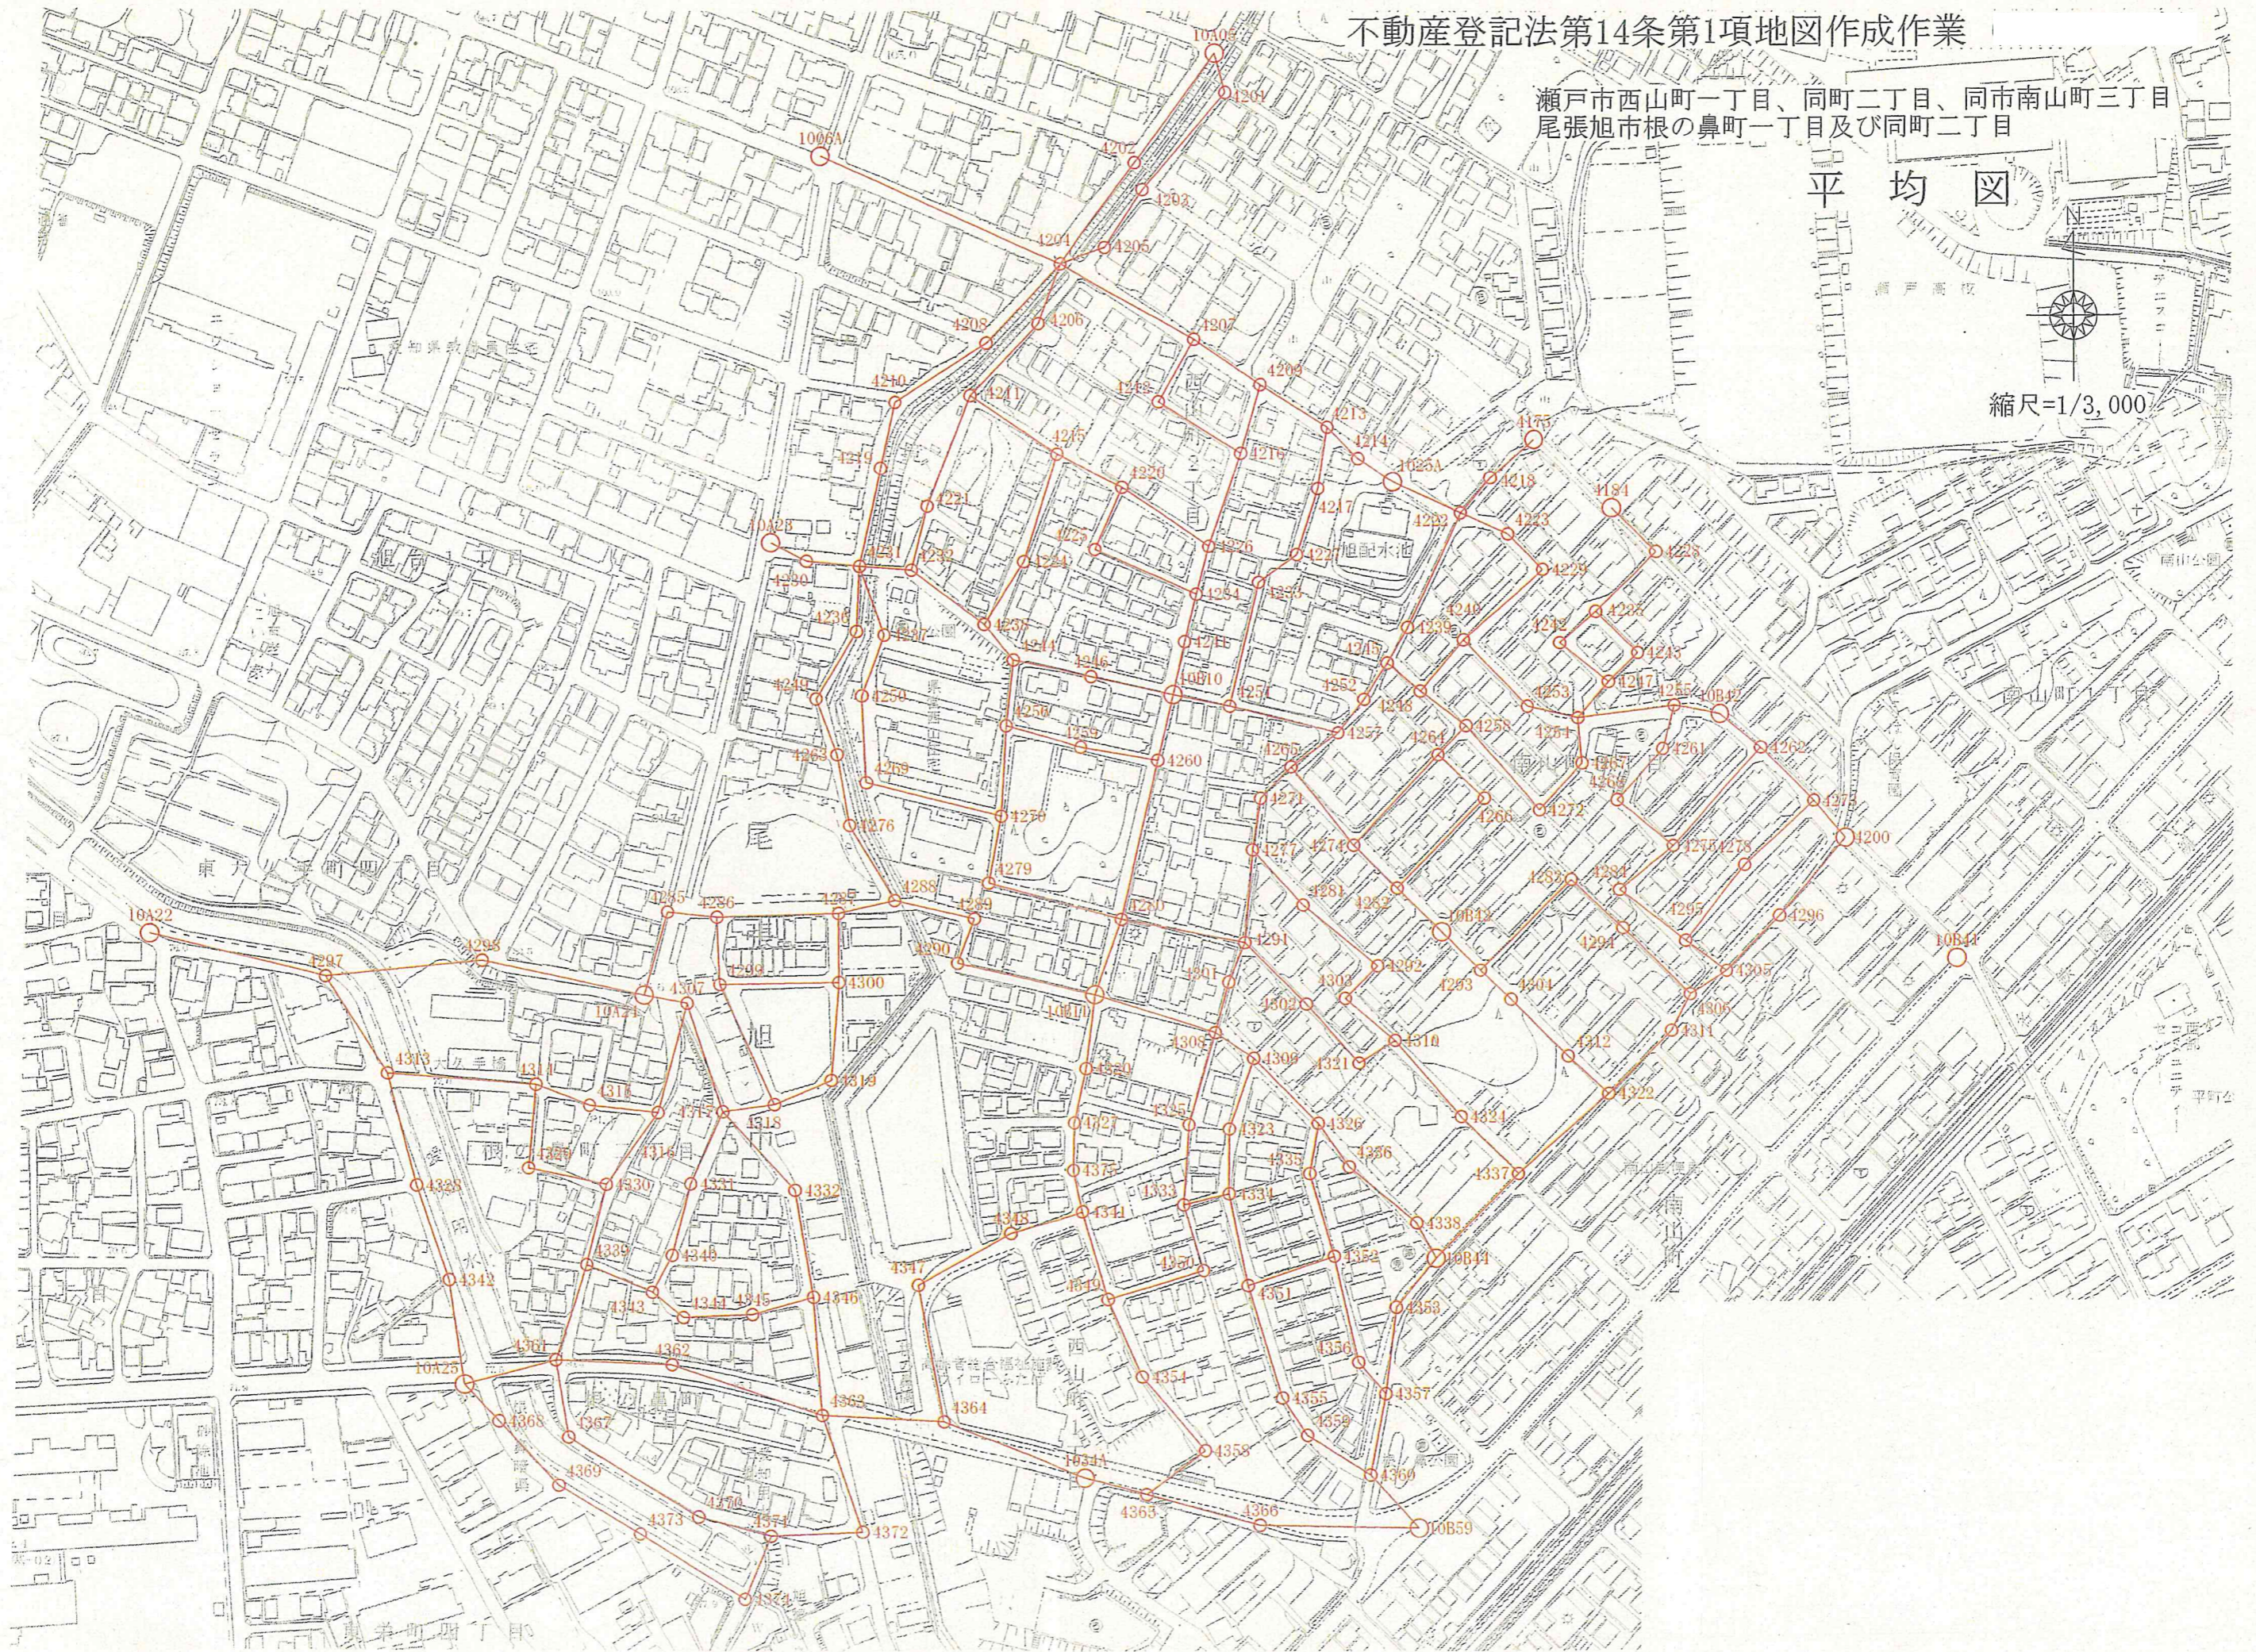

平成23年度 瀬戸市, 尾張旭市地区4級基準点

点名	X座標	Y座標	備考
4175	-85 966.764	-9 582.781	
4184	-86 000.813	-9 543.746	
4200	-86 166.369	-9 425.013	
4201	-85 794.104	-9 739.658	
4202	-85 828.907	-9 785.139	
4203	-85 842.275	-9 781.141	
4204	-85 879.329	-9 823.086	
4205	-85 870.997	-9 800.001	
4206	-85 908.756	-9 834.094	
4207	-85 916.623	-9 754.847	
4208	-85 918.564	-9 860.135	
4209	-85 939.244	-9 721.195	
4210	-85 948.046	-9 906.163	
4211	-85 944.734	-9 867.993	
4212	-85 947.889	-9 772.536	
4213	-85 960.528	-9 687.312	
4214	-85 976.192	-9 671.547	
4215	-85 973.985	-9 824.197	
4216	-85 973.423	-9 730.711	
4217	-85 991.014	-9 691.934	
4218	-85 985.838	-9 604.665	
4219	-85 980.914	-9 913.343	
4220	-85 990.466	-9 790.420	
4221	-85 999.735	-9 889.197	
4222	-86 003.263	-9 619.485	
4223	-86 013.881	-9 596.012	
4224	-86 027.431	-9 840.572	
4225	-86 021.483	-9 803.805	
4226	-86 019.842	-9 746.508	
4227	-86 023.972	-9 702.291	
4228	-86 022.611	-9 521.483	
4229	-86 031.682	-9 577.984	
4230	-86 027.329	-9 949.772	
4231	-86 029.797	-9 923.053	
4232	-86 031.707	-9 896.959	
4233	-86 037.843	-9 721.420	
4234	-86 043.779	-9 752.799	
4235	-86 052.655	-9 551.380	
4236	-86 062.426	-9 924.235	
4237	-86 064.229	-9 910.710	
4238	-86 058.903	-9 860.010	
4239	-86 060.524	-9 646.107	
4240	-86 066.728	-9 617.800	
4241	-86 067.521	-9 758.635	
4242	-86 068.337	-9 569.313	
4243	-86 073.175	-9 530.623	
4244	-86 076.664	-9 845.312	
4245	-86 078.334	-9 656.367	
4246	-86 085.035	-9 805.455	
4247	-86 087.752	-9 544.860	

平成23年度 瀬戸市, 尾張旭市地区4級基準点

点名	X座標	Y座標	備考
4248	-86 092.392	-9 639.562	
4249	-86 096.222	-9 944.218	
4250	-86 094.713	-9 921.317	
4251	-86 099.877	-9 735.534	
4252	-86 096.528	-9 667.922	
4253	-86 100.176	-9 585.704	
4254	-86 105.962	-9 560.098	
4255	-86 099.641	-9 512.041	
4256	-86 109.707	-9 848.602	
4257	-86 113.311	-9 680.987	
4258	-86 109.858	-9 616.265	
4259	-86 120.472	-9 810.439	
4260	-86 127.055	-9 771.817	
4261	-86 121.399	-9 517.737	
4262	-86 120.945	-9 467.511	
4263	-86 124.219	-9 933.493	
4264	-86 124.354	-9 630.420	
4265	-86 130.314	-9 704.515	
4266	-86 146.273	-9 606.963	
4267	-86 128.637	-9 557.899	
4268	-86 147.164	-9 540.369	
4269	-86 138.263	-9 918.717	
4270	-86 155.037	-9 850.656	
4271	-86 146.105	-9 719.816	
4272	-86 152.286	-9 579.154	
4273	-86 147.745	-9 441.184	
4274	-86 169.795	-9 672.795	
4275	-86 170.227	-9 512.311	
4276	-86 159.788	-9 926.808	
4277	-86 172.070	-9 723.599	
4278	-86 179.937	-9 475.342	
4279	-86 188.689	-9 856.654	
4280	-86 206.900	-9 789.248	
4281	-86 199.798	-9 698.137	
4282	-86 191.351	-9 650.797	
4283	-86 187.203	-9 563.115	
4284	-86 192.306	-9 539.039	
4285	-86 203.401	-10 017.149	
4286	-86 205.950	-9 992.468	
4287	-86 203.954	-9 932.017	
4288	-86 197.497	-9 904.049	
4289	-86 206.624	-9 863.624	
4290	-86 229.006	-9 871.870	
4291	-86 218.559	-9 727.110	
4292	-86 230.332	-9 660.293	
4293	-86 232.535	-9 608.472	
4294	-86 211.445	-9 537.355	
4295	-86 217.746	-9 505.865	
4296	-86 205.439	-9 458.154	
4297	-86 236.105	-10 188.283	

平成23年度 瀬戸市, 尾張旭市地区4級基準点

点名	X座標	Y座標	備考
4298	-86 227.961	-10 110.189	
4299	-86 239.778	-9 990.493	
4300	-86 238.572	-9 931.317	
4301	-86 238.383	-9 734.951	
4302	-86 249.442	-9 696.153	
4303	-86 246.606	-9 676.497	
4304	-86 247.236	-9 593.421	
4305	-86 233.082	-9 484.264	
4306	-86 244.644	-9 503.464	
4307	-86 249.180	-10 006.675	
4308	-86 263.656	-9 741.597	
4309	-86 276.582	-9 722.245	
4310	-86 267.772	-9 651.441	
4311	-86 263.054	-9 512.857	
4312	-86 275.662	-9 564.254	
4313	-86 284.702	-10 156.412	
4314	-86 290.020	-10 082.730	
4315	-86 300.480	-10 055.350	
4316	-86 304.007	-10 020.619	
4317	-86 303.499	-9 988.202	
4318	-86 299.795	-9 962.597	
4319	-86 287.724	-9 934.641	
4320	-86 281.812	-9 806.121	
4321	-86 279.063	-9 669.435	
4322	-86 294.440	-9 543.724	
4323	-86 311.937	-9 734.136	
4324	-86 305.874	-9 617.739	
4325	-86 309.703	-9 754.644	
4326	-86 309.178	-9 689.844	
4327	-86 308.681	-9 812.083	
4328	-86 340.693	-10 140.883	
4329	-86 331.900	-10 085.802	
4330	-86 340.007	-10 046.407	
4331	-86 339.604	-10 003.693	
4332	-86 342.641	-9 951.948	
4333	-86 349.770	-9 757.095	
4334	-86 344.259	-9 733.964	
4335	-86 334.299	-9 693.952	
4336	-86 330.886	-9 674.080	
4337	-86 334.385	-9 589.243	
4338	-86 358.958	-9 640.029	
4339	-86 380.101	-10 055.700	
4340	-86 375.251	-10 012.473	
4341	-86 353.242	-9 807.529	
4342	-86 387.865	-10 123.832	
4343	-86 393.745	-10 022.217	
4344	-86 406.286	-10 006.378	
4345	-86 404.772	-9 972.222	
4346	-86 395.973	-9 942.227	
4347	-86 390.010	-9 889.968	

平成23年度 瀬戸市, 尾張旭市地区4級基準点

点名	X座標	Y座標	備考
4348	-86 364.102	-9 843.997	
4349	-86 396.934	-9 794.307	
4350	-86 382.490	-9 746.634	
4351	-86 390.137	-9 724.253	
4352	-86 375.460	-9 681.394	
4353	-86 401.062	-9 650.091	
4354	-86 435.643	-9 777.111	
4355	-86 446.171	-9 706.759	
4356	-86 428.416	-9 668.871	
4357	-86 444.072	-9 655.134	
4358	-86 472.299	-9 745.132	
4359	-86 464.928	-9 694.187	
4360	-86 484.570	-9 662.482	
4361	-86 427.697	-10 070.579	
4362	-86 429.941	-10 011.702	
4363	-86 454.931	-9 937.159	
4364	-86 458.057	-9 876.325	
4365	-86 494.185	-9 774.433	
4366	-86 509.612	-9 717.451	
4367	-86 466.192	-10 063.542	
4368	-86 458.221	-10 098.148	
4369	-86 490.270	-10 068.055	
4370	-86 505.798	-9 997.193	
4371	-86 515.264	-9 961.485	
4372	-86 513.193	-9 916.157	
4373	-86 514.355	-10 026.292	
4374	-86 546.700	-9 973.812	
4375	-86 332.395	-9 812.472	