


平成24年度

4級基準点測量 網図

S=1/2500

図名：名古屋都市計画基本図（姥子山・太子）

名古屋市緑区大將ヶ根一丁目、同二丁目、及び同区境松二丁目 地区

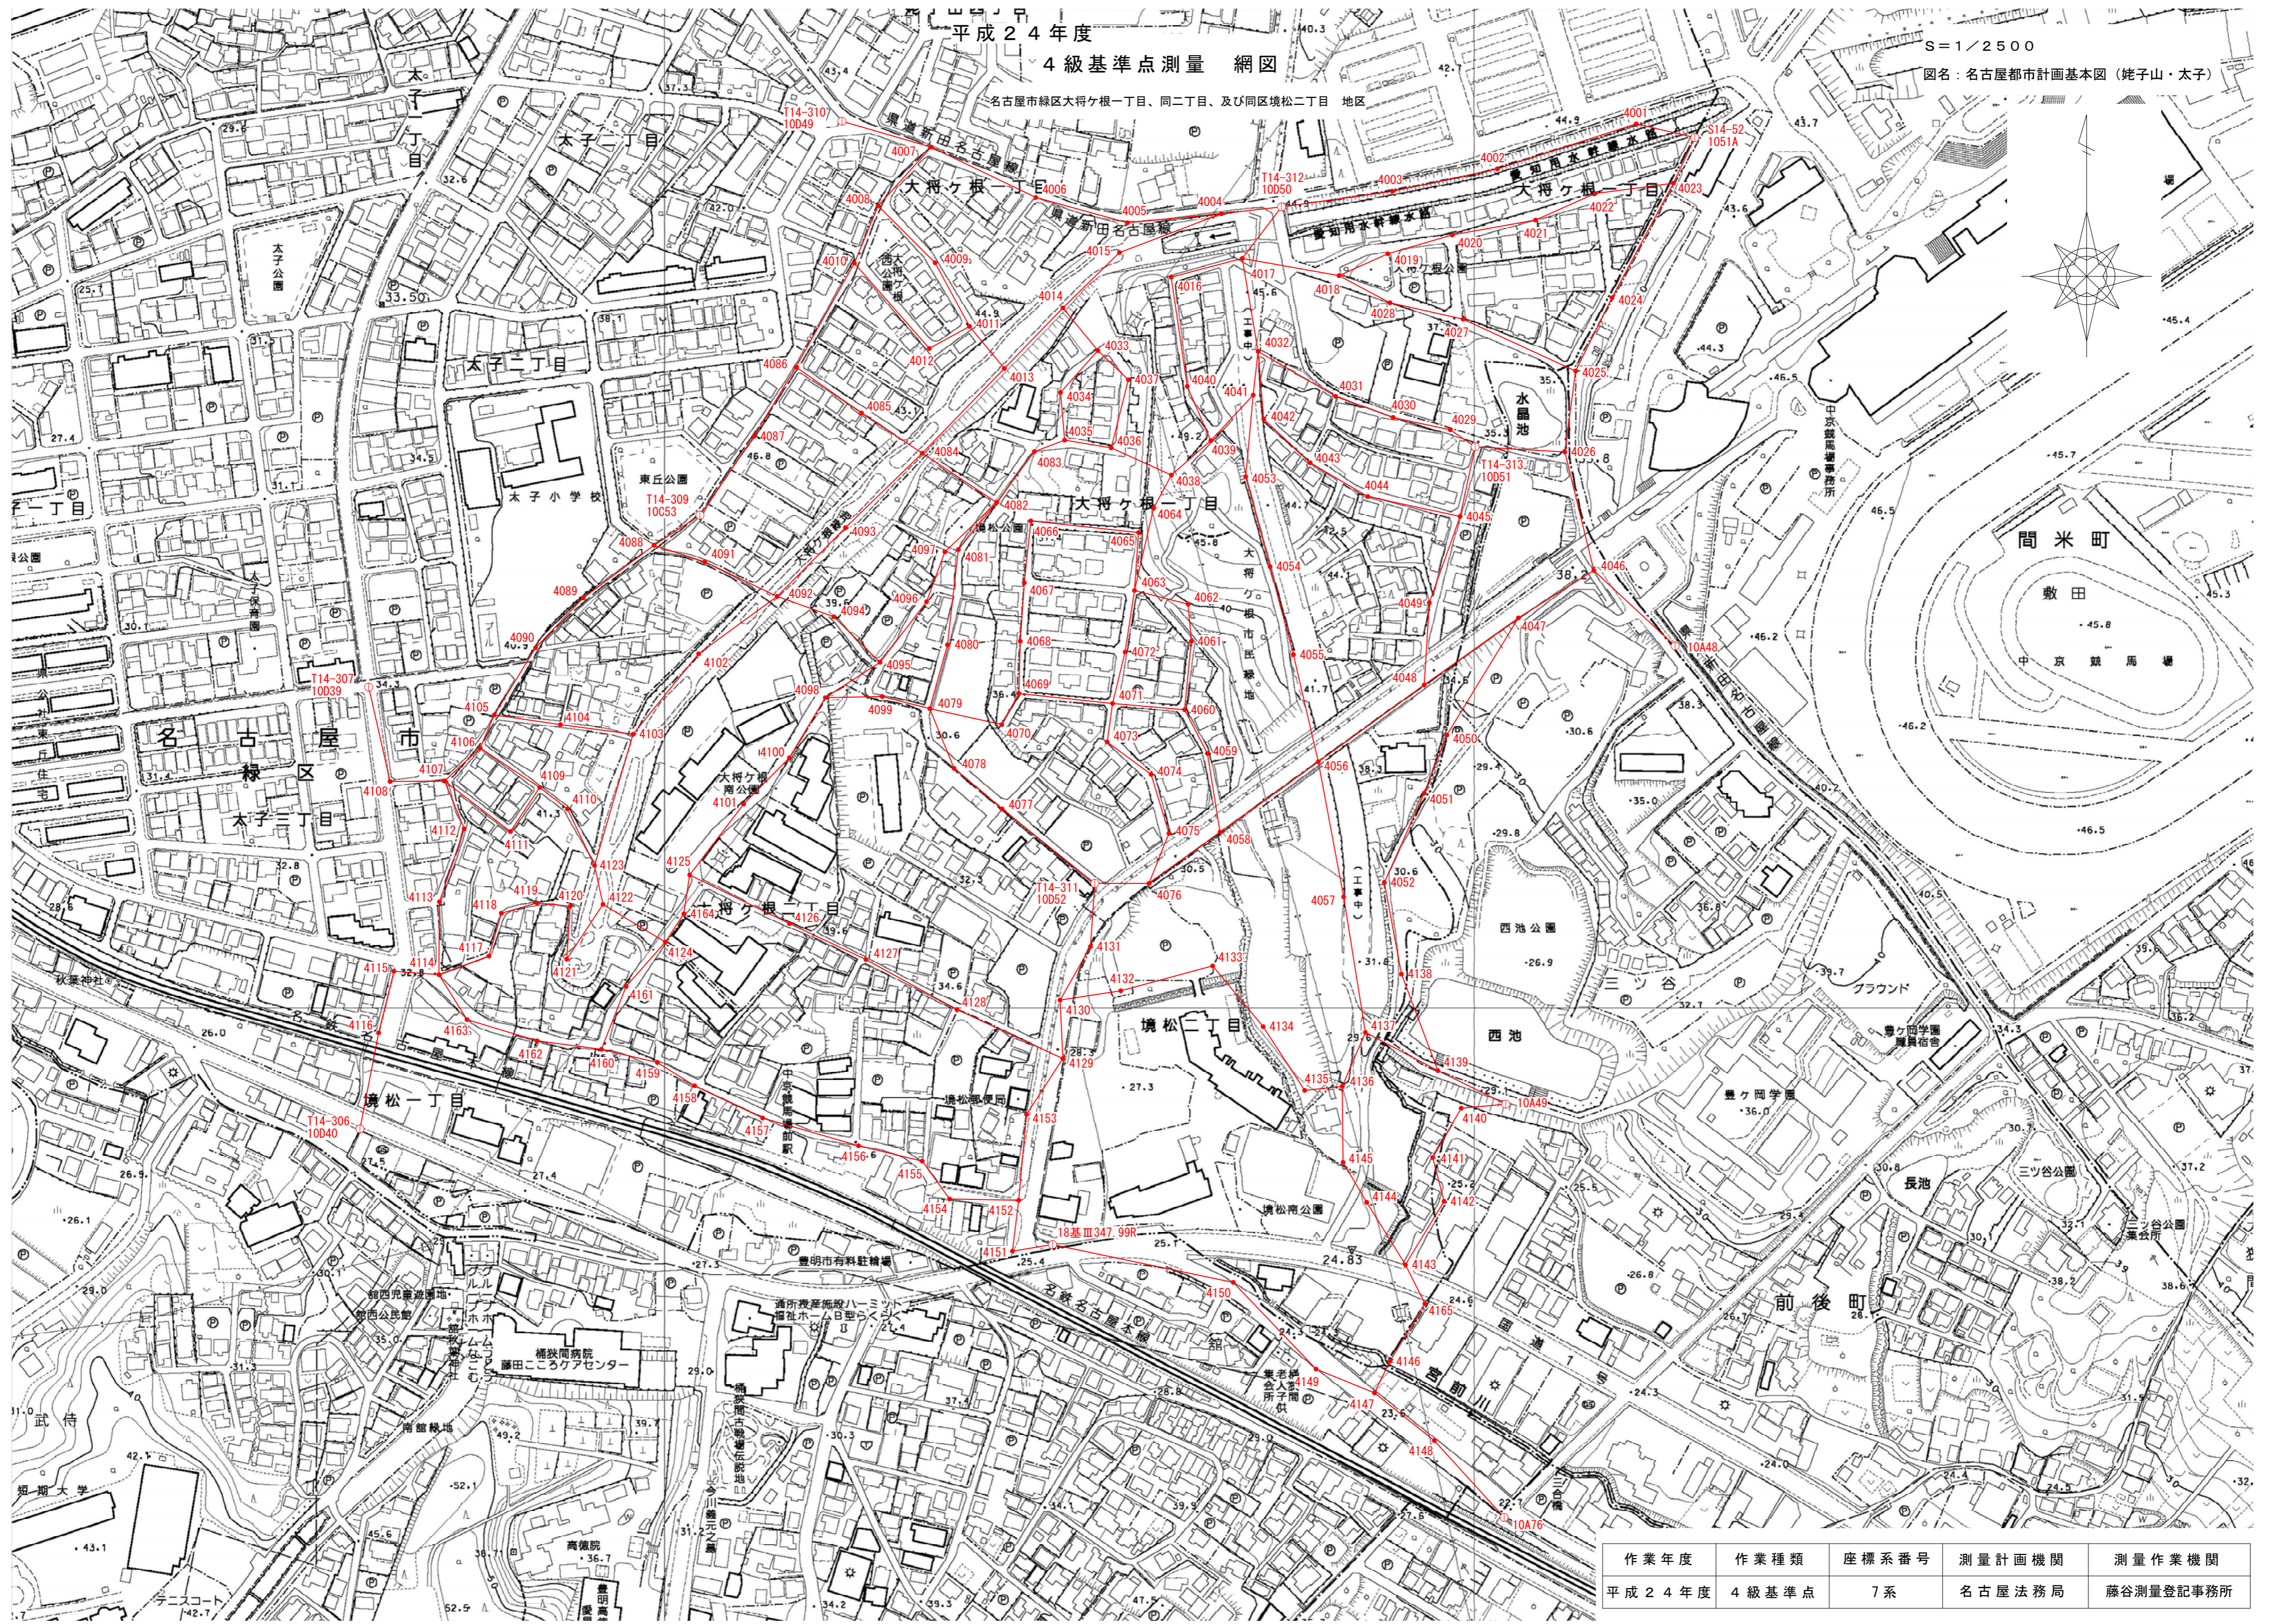

作業年度	作業種類	座標系番号	測量計画機関	測量作業機関
平成24年度	4級基準点	7系	名古屋法務局	藤谷測量登記事務所

平成24年度 名古屋市緑区大将ヶ根一丁目, 同二丁目
及び同区境松二丁目地区4級基準点

点名	X座標	Y座標	備考
4001	-103 453.318	-16 398.805	
4002	-103 481.152	-16 484.590	
4003	-103 494.990	-16 549.334	
4004	-103 508.813	-16 654.880	
4005	-103 514.415	-16 713.028	
4006	-103 498.778	-16 769.624	
4007	-103 467.705	-16 834.241	
4008	-103 503.931	-16 866.937	
4009	-103 539.098	-16 831.829	
4010	-103 539.339	-16 881.644	
4011	-103 578.448	-16 810.511	
4012	-103 592.059	-16 835.380	
4013	-103 604.413	-16 789.051	
4014	-103 567.000	-16 752.883	
4015	-103 532.880	-16 718.015	
4016	-103 548.015	-16 686.041	
4017	-103 536.434	-16 642.118	
4018	-103 547.078	-16 582.398	
4019	-103 533.592	-16 552.266	
4020	-103 521.932	-16 512.381	
4021	-103 512.752	-16 460.969	
4022	-103 496.428	-16 424.351	
4023	-103 490.006	-16 375.894	
4024	-103 560.688	-16 413.743	
4025	-103 605.991	-16 436.240	
4026	-103 655.991	-16 442.890	
4027	-103 573.972	-16 505.762	
4028	-103 563.839	-16 550.912	
4029	-103 642.300	-16 513.616	
4030	-103 634.692	-16 548.955	
4031	-103 621.590	-16 584.498	
4032	-103 593.930	-16 632.362	
4033	-103 593.404	-16 731.267	
4034	-103 619.235	-16 754.348	
4035	-103 648.678	-16 751.800	
4036	-103 653.486	-16 723.013	
4037	-103 611.351	-16 712.472	
4038	-103 670.272	-16 685.912	
4039	-103 648.985	-16 661.552	
4040	-103 615.485	-16 676.084	
4041	-103 620.826	-16 635.352	
4042	-103 635.659	-16 628.876	
4043	-103 662.654	-16 600.197	
4044	-103 683.536	-16 564.583	
4045	-103 695.806	-16 507.601	
4046	-103 729.227	-16 424.992	
4047	-103 758.476	-16 471.607	
4048	-103 799.931	-16 529.744	
4049	-103 749.107	-16 526.591	

平成24年度 名古屋市緑区大将ヶ根一丁目, 同二丁目
及び同区境松二丁目地区4級基準点

点名	X座標	Y座標	備考
4050	-103 830.865	-16 515.772	
4051	-103 866.744	-16 529.753	
4052	-103 921.926	-16 554.366	
4053	-103 671.214	-16 639.996	
4054	-103 726.825	-16 624.917	
4055	-103 781.145	-16 610.489	
4056	-103 847.345	-16 595.146	
4057	-103 930.784	-16 579.517	
4058	-103 890.790	-16 655.833	
4059	-103 842.199	-16 663.646	
4060	-103 815.172	-16 677.743	
4061	-103 773.018	-16 673.582	
4062	-103 750.027	-16 675.550	
4063	-103 741.555	-16 708.668	
4064	-103 690.836	-16 696.904	
4065	-103 705.775	-16 706.161	
4066	-103 698.573	-16 772.668	
4067	-103 736.764	-16 776.677	
4068	-103 772.893	-16 779.197	
4069	-103 805.183	-16 780.070	
4070	-103 824.380	-16 790.574	
4071	-103 811.324	-16 722.204	
4072	-103 779.584	-16 714.459	
4073	-103 835.120	-16 725.518	
4074	-103 855.120	-16 698.389	
4075	-103 891.548	-16 687.376	
4076	-103 922.474	-16 699.718	
4077	-103 876.447	-16 790.401	
4078	-103 851.424	-16 820.070	
4079	-103 814.504	-16 835.120	
4080	-103 775.125	-16 824.175	
4081	-103 716.243	-16 817.386	
4082	-103 687.194	-16 793.750	
4083	-103 655.802	-16 770.517	
4084	-103 656.745	-16 839.735	
4085	-103 631.952	-16 877.220	
4086	-103 603.476	-16 917.683	
4087	-103 646.335	-16 943.683	
4088	-103 713.676	-17 005.392	
4089	-103 746.160	-17 049.121	
4090	-103 776.971	-17 078.505	
4091	-103 723.881	-16 974.031	
4092	-103 745.172	-16 929.343	
4093	-103 702.751	-16 887.136	
4094	-103 757.790	-16 894.323	
4095	-103 785.917	-16 865.813	
4096	-103 748.528	-16 837.061	
4097	-103 717.695	-16 825.755	
4098	-103 807.748	-16 899.606	

平成24年度 名古屋市緑区大将ヶ根一丁目, 同二丁目
及び同区境松二丁目地区4級基準点

点名	X座標	Y座標	備考
4099	-103 807.057	-16 864.441	
4100	-103 844.895	-16 921.801	
4101	-103 873.501	-16 950.070	
4102	-103 780.652	-16 977.829	
4103	-103 830.352	-17 018.344	
4104	-103 824.426	-17 063.187	
4105	-103 818.421	-17 104.056	
4106	-103 838.837	-17 112.742	
4107	-103 859.229	-17 134.768	
4108	-103 859.560	-17 168.364	
4109	-103 863.186	-17 075.984	
4110	-103 876.477	-17 058.839	
4111	-103 890.420	-17 094.055	
4112	-103 888.724	-17 122.593	
4113	-103 933.844	-17 137.906	
4114	-103 978.826	-17 138.222	
4115	-103 976.742	-17 165.998	
4116	-104 014.743	-17 175.410	
4117	-103 967.364	-17 107.342	
4118	-103 940.924	-17 099.700	
4119	-103 934.569	-17 077.685	
4120	-103 936.585	-17 057.127	
4121	-103 969.288	-17 059.296	
4122	-103 935.422	-17 036.906	
4123	-103 911.430	-17 042.102	
4124	-103 958.718	-16 998.387	
4125	-103 917.260	-16 983.345	
4126	-103 947.279	-16 921.756	
4127	-103 969.530	-16 874.505	
4128	-104 000.383	-16 818.337	
4129	-104 030.649	-16 752.924	
4130	-103 994.541	-16 754.614	
4131	-103 961.475	-16 735.850	
4132	-103 988.791	-16 717.149	
4133	-103 973.437	-16 660.390	
4134	-104 010.961	-16 629.211	
4135	-104 050.321	-16 603.599	
4136	-104 047.839	-16 580.383	
4137	-104 014.514	-16 566.064	
4138	-103 978.511	-16 543.781	
4139	-104 038.112	-16 521.311	
4140	-104 061.339	-16 506.896	
4141	-104 091.773	-16 524.505	
4142	-104 118.798	-16 517.468	
4143	-104 157.993	-16 541.312	
4144	-104 119.449	-16 565.246	
4145	-104 094.738	-16 579.845	
4146	-104 217.594	-16 550.902	
4147	-104 237.156	-16 560.477	

平成24年度 名古屋市緑区大将ヶ根一丁目, 同二丁目
及び同区境松二丁目地区4級基準点

点名	X座標	Y座標	備考
4148	-104 266.653	-16 523.503	
4149	-104 222.439	-16 596.569	
4150	-104 168.920	-16 647.632	
4151	-104 149.595	-16 784.035	
4152	-104 118.182	-16 780.144	
4153	-104 065.145	-16 775.309	
4154	-104 117.386	-16 822.829	
4155	-104 094.033	-16 839.750	
4156	-104 084.511	-16 879.087	
4157	-104 067.406	-16 938.289	
4158	-104 047.485	-16 980.291	
4159	-104 033.130	-17 003.309	
4160	-104 024.940	-17 037.892	
4161	-103 986.126	-17 022.626	
4162	-104 019.701	-17 077.603	
4163	-104 006.598	-17 120.881	
4164	-103 941.225	-16 986.979	
4165	-104 182.084	-16 529.297	