


4級基準点測量配点図

知多市北巽が丘地区

縮尺1/2500

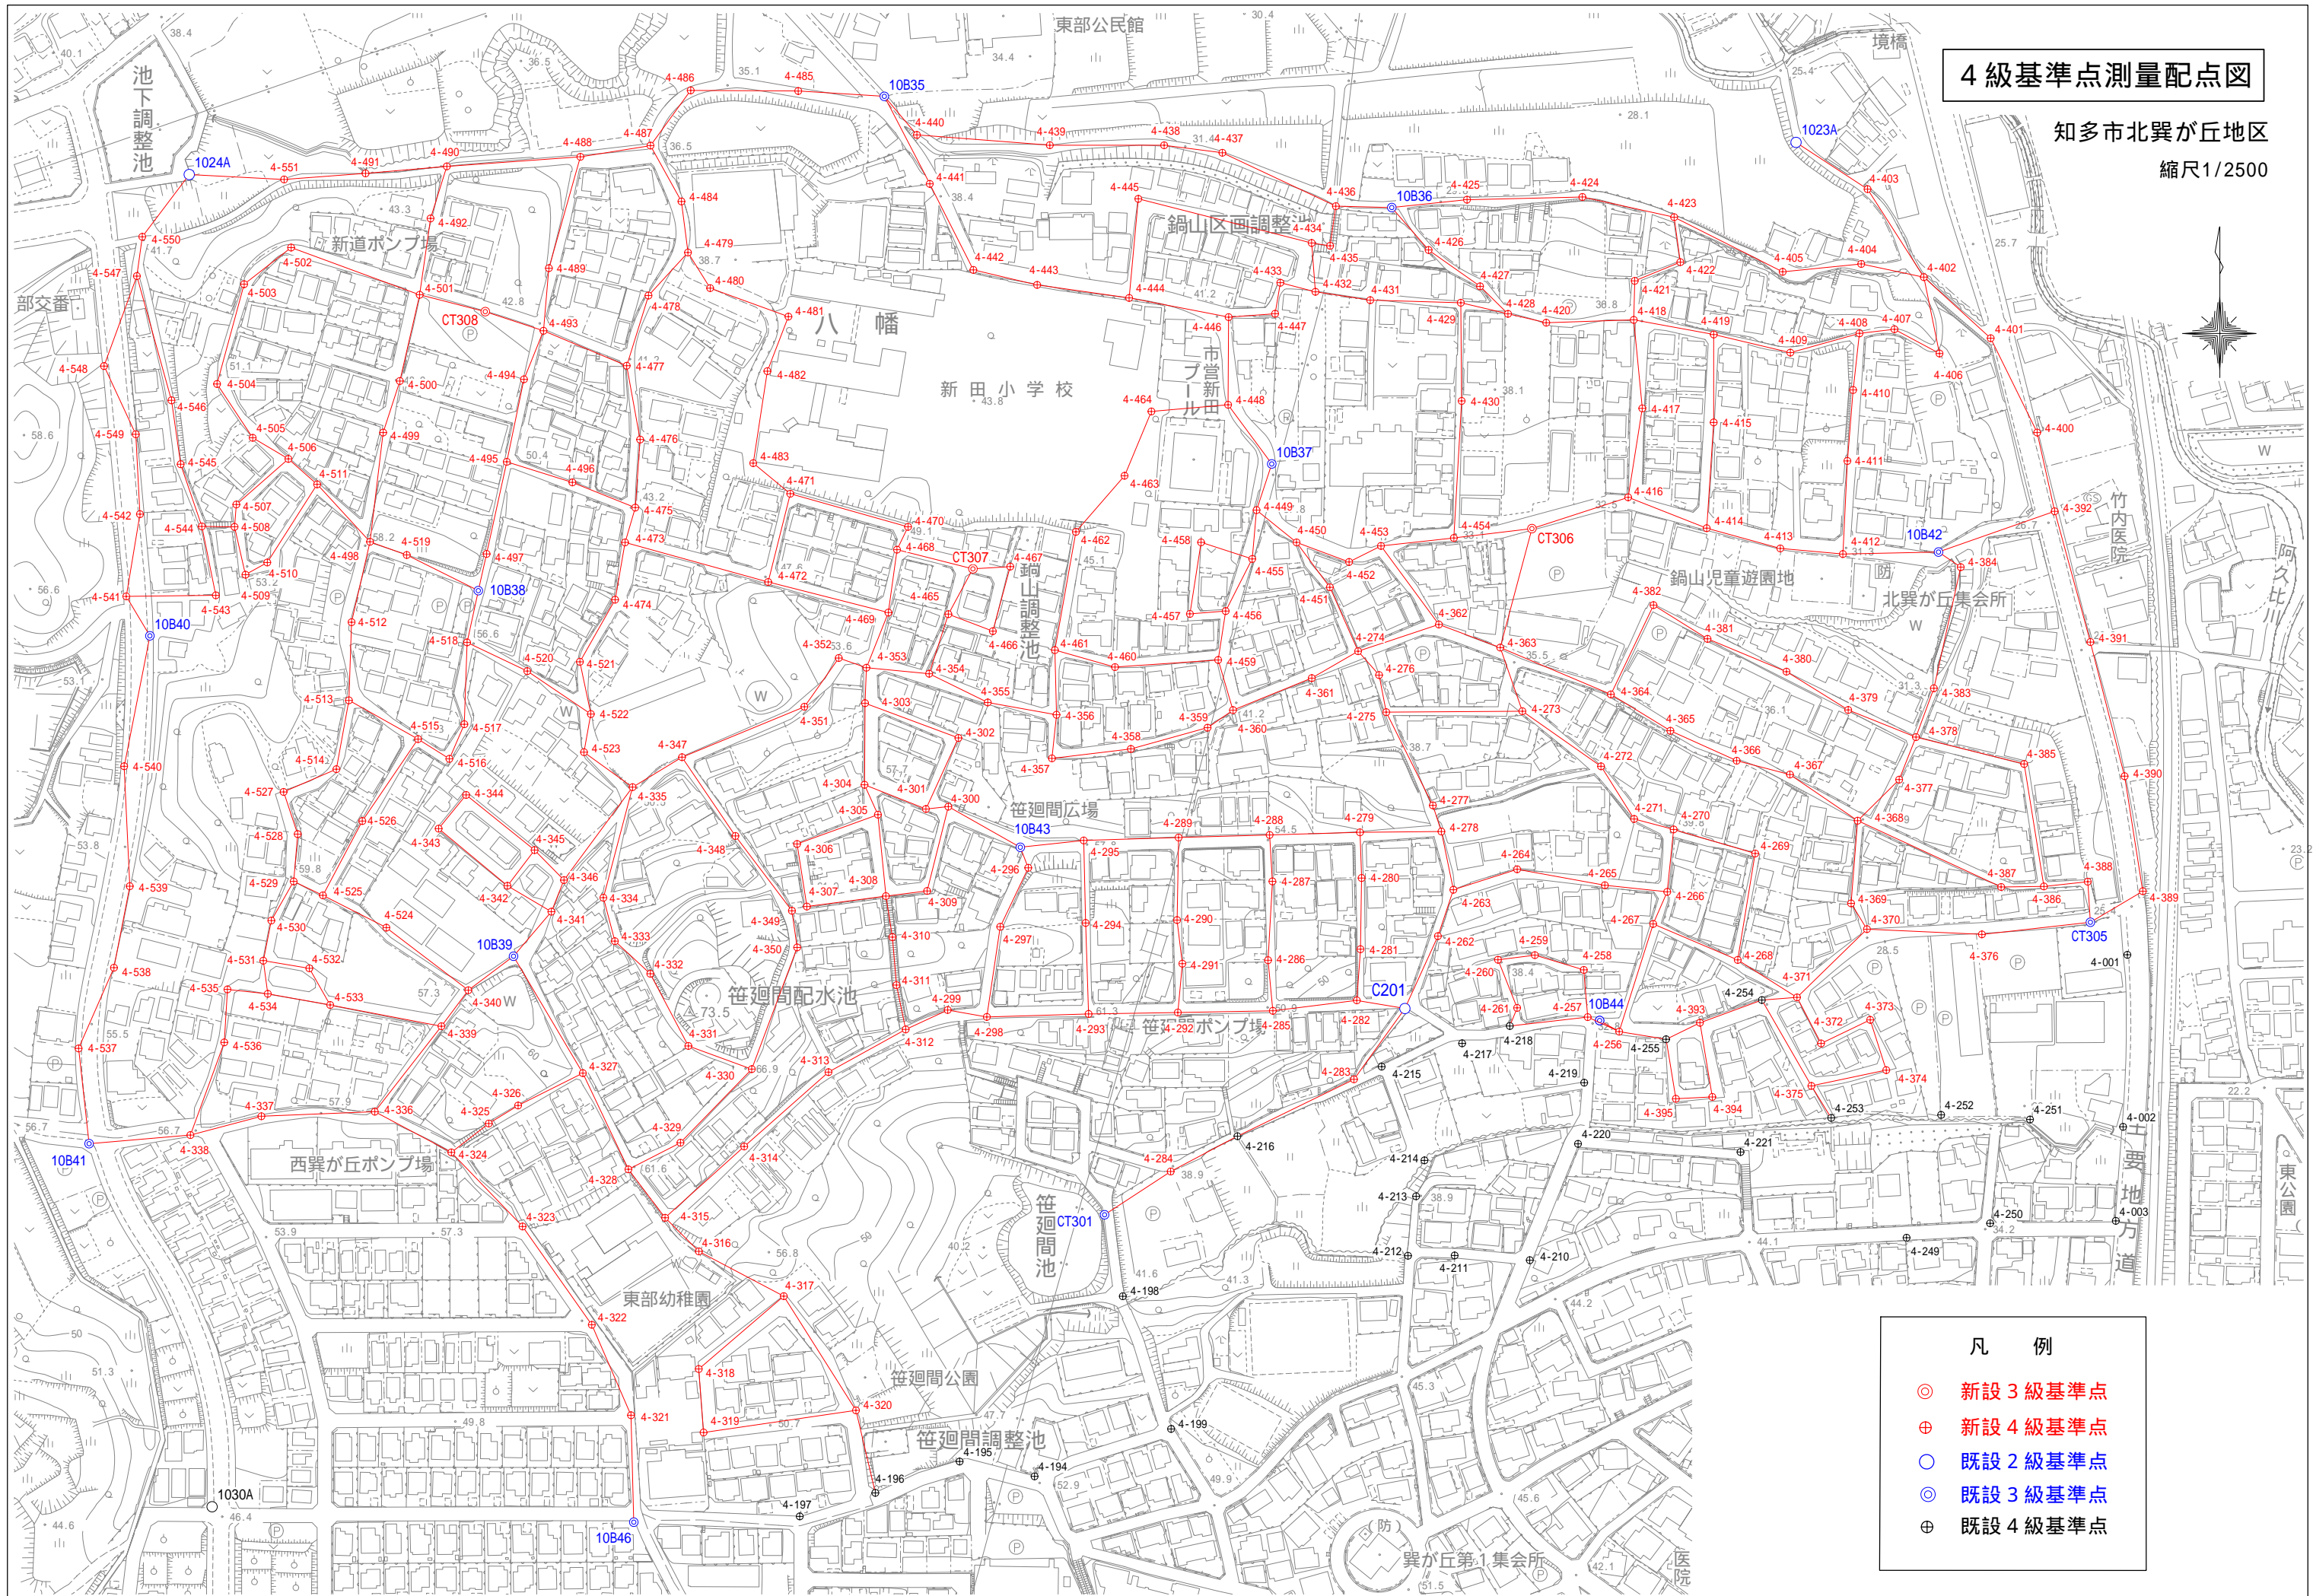

凡例

- ◎ 新設3級基準点
- ⊕ 新設4級基準点
- 既設2級基準点
- ⊙ 既設3級基準点
- ⊕ 既設4級基準点

平成27年度 知多市北巽が丘地区3級基準点

点名	X座標	Y座標	備考
CT306	-114 495.039	-23 189.350	
CT307	-114 512.528	-23 432.343	
CT308	-114 400.733	-23 644.332	

平成27年度 知多市北巽が丘地区4級基準点

点名	X座標	Y座標	備考
4-256	-114 713.668	-23 151.414	
4-257	-114 707.366	-23 165.105	
4-258	-114 686.833	-23 166.803	
4-259	-114 680.427	-23 188.079	
4-260	-114 682.433	-23 204.105	
4-261	-114 703.353	-23 195.791	
4-262	-114 672.157	-23 230.222	
4-263	-114 652.011	-23 223.505	
4-264	-114 643.113	-23 195.772	
4-265	-114 650.039	-23 157.648	
4-266	-114 652.913	-23 130.527	
4-267	-114 666.881	-23 136.636	
4-268	-114 682.508	-23 099.886	
4-269	-114 636.255	-23 092.295	
4-270	-114 625.790	-23 127.757	
4-271	-114 621.232	-23 144.904	
4-272	-114 598.353	-23 159.317	
4-273	-114 574.402	-23 193.489	
4-274	-114 548.336	-23 264.904	
4-275	-114 574.818	-23 252.675	
4-276	-114 558.692	-23 255.799	
4-277	-114 615.327	-23 232.427	
4-278	-114 626.703	-23 228.710	
4-279	-114 627.050	-23 264.094	
4-280	-114 646.899	-23 263.399	
4-281	-114 677.850	-23 263.876	
4-282	-114 700.097	-23 265.476	
4-283	-114 734.403	-23 266.702	
4-284	-114 774.457	-23 346.389	
4-285	-114 704.613	-23 301.983	
4-286	-114 682.625	-23 304.051	
4-287	-114 648.360	-23 302.163	
4-288	-114 628.197	-23 303.375	
4-289	-114 629.300	-23 342.949	
4-290	-114 665.176	-23 343.600	
4-291	-114 684.128	-23 341.315	
4-292	-114 705.356	-23 343.283	
4-293	-114 705.983	-23 382.070	
4-294	-114 666.427	-23 383.341	
4-295	-114 630.575	-23 384.193	
4-296	-114 642.466	-23 408.288	
4-297	-114 668.084	-23 420.472	

平成27年度 知多市北巽が丘地区4級基準点

点名	X座標	Y座標	備考
4-298	-114 707.282	-23 426.301	
4-299	-114 704.277	-23 443.297	
4-300	-114 615.882	-23 443.036	
4-301	-114 616.898	-23 452.783	
4-302	-114 586.032	-23 438.656	
4-303	-114 570.917	-23 479.226	
4-304	-114 606.378	-23 479.463	
4-305	-114 619.345	-23 473.651	
4-306	-114 632.106	-23 508.775	
4-307	-114 659.304	-23 504.519	
4-308	-114 654.769	-23 470.170	
4-309	-114 652.529	-23 452.253	
4-310	-114 672.594	-23 467.353	
4-311	-114 693.451	-23 465.582	
4-312	-114 712.726	-23 461.579	
4-313	-114 731.280	-23 495.128	
4-314	-114 763.593	-23 531.760	
4-315	-114 794.574	-23 566.158	
4-316	-114 809.192	-23 551.473	
4-317	-114 828.645	-23 514.567	
4-318	-114 860.313	-23 551.522	
4-319	-114 887.901	-23 549.428	
4-320	-114 878.286	-23 483.178	
4-321	-114 880.407	-23 580.972	
4-322	-114 841.087	-23 598.024	
4-323	-114 798.362	-23 628.131	
4-324	-114 766.156	-23 659.076	
4-325	-114 753.604	-23 642.809	
4-326	-114 745.782	-23 630.047	
4-327	-114 731.699	-23 601.926	
4-328	-114 773.529	-23 582.103	
4-329	-114 761.954	-23 559.478	
4-330	-114 729.973	-23 528.485	
4-331	-114 719.892	-23 556.038	
4-332	-114 688.514	-23 572.586	
4-333	-114 674.345	-23 587.991	
4-334	-114 655.461	-23 592.991	
4-335	-114 607.408	-23 580.294	
4-336	-114 748.476	-23 692.345	
4-337	-114 750.452	-23 741.646	
4-338	-114 758.636	-23 772.516	
4-339	-114 711.326	-23 663.392	
4-340	-114 695.681	-23 651.691	
4-341	-114 661.529	-23 615.580	
4-342	-114 650.276	-23 634.685	
4-343	-114 625.446	-23 664.600	
4-344	-114 610.803	-23 652.648	
4-345	-114 634.766	-23 622.888	
4-346	-114 647.803	-23 610.117	
4-347	-114 594.391	-23 558.809	

平成27年度 知多市北巽が丘地区4級基準点

点名	X座標	Y座標	備考
4-348	-114 628.630	-23 535.589	
4-349	-114 661.135	-23 511.038	
4-350	-114 677.068	-23 508.739	
4-351	-114 572.451	-23 505.600	
4-352	-114 551.281	-23 490.669	
4-353	-114 555.498	-23 478.649	
4-354	-114 558.108	-23 451.371	
4-355	-114 570.599	-23 425.896	
4-356	-114 575.950	-23 396.021	
4-357	-114 594.899	-23 397.997	
4-358	-114 590.788	-23 363.691	
4-359	-114 581.563	-23 330.347	
4-360	-114 573.924	-23 319.288	
4-361	-114 560.013	-23 285.047	
4-362	-114 536.716	-23 229.811	
4-363	-114 546.741	-23 203.125	
4-364	-114 567.091	-23 155.038	
4-365	-114 582.897	-23 129.166	
4-366	-114 595.915	-23 100.347	
4-367	-114 601.927	-23 077.201	
4-368	-114 621.978	-23 047.767	
4-369	-114 657.926	-23 050.610	
4-370	-114 669.131	-23 043.718	
4-371	-114 698.793	-23 074.122	
4-372	-114 718.791	-23 063.661	
4-373	-114 708.547	-23 042.306	
4-374	-114 730.406	-23 035.314	
4-375	-114 737.259	-23 067.859	
4-376	-114 671.407	-22 993.756	
4-377	-114 604.137	-23 029.701	
4-378	-114 585.659	-23 022.413	
4-379	-114 573.853	-23 051.866	
4-380	-114 557.201	-23 078.694	
4-381	-114 542.951	-23 113.017	
4-382	-114 528.284	-23 136.493	
4-383	-114 564.443	-23 014.635	
4-384	-114 511.785	-23 002.969	
4-385	-114 597.340	-22 975.383	
4-386	-114 650.567	-22 966.792	
4-387	-114 650.795	-22 985.373	
4-388	-114 648.500	-22 947.735	
4-389	-114 652.645	-22 923.810	
4-390	-114 602.657	-22 931.726	
4-391	-114 544.343	-22 946.587	
4-392	-114 487.514	-22 962.113	
4-393	-114 709.816	-23 116.315	
4-394	-114 742.059	-23 110.933	
4-395	-114 742.860	-23 126.788	
4-400	-114 453.287	-22 969.723	
4-401	-114 412.287	-22 989.938	

平成27年度 知多市北巽が丘地区4級基準点

点名	X座標	Y座標	備考
4-402	-114 385.737	-23 018.992	
4-403	-114 347.487	-23 043.454	
4-404	-114 380.000	-23 046.206	
4-405	-114 383.412	-23 080.361	
4-406	-114 418.929	-23 012.178	
4-407	-114 408.401	-23 031.782	
4-408	-114 410.183	-23 046.966	
4-409	-114 418.544	-23 077.015	
4-410	-114 434.788	-23 049.730	
4-411	-114 465.626	-23 052.222	
4-412	-114 506.095	-23 054.175	
4-413	-114 503.658	-23 081.383	
4-414	-114 494.861	-23 113.374	
4-415	-114 448.878	-23 110.339	
4-416	-114 481.444	-23 147.506	
4-417	-114 442.783	-23 141.390	
4-418	-114 404.308	-23 145.091	
4-419	-114 410.672	-23 110.321	
4-420	-114 405.537	-23 183.130	
4-421	-114 387.359	-23 144.668	
4-422	-114 379.228	-23 124.839	
4-423	-114 359.678	-23 127.525	
4-424	-114 350.898	-23 167.422	
4-425	-114 352.078	-23 217.575	
4-426	-114 373.941	-23 234.271	
4-427	-114 389.727	-23 211.901	
4-428	-114 401.691	-23 199.750	
4-429	-114 396.858	-23 220.264	
4-430	-114 439.540	-23 219.909	
4-431	-114 395.742	-23 259.628	
4-432	-114 392.106	-23 283.460	
4-433	-114 388.164	-23 298.707	
4-434	-114 370.875	-23 285.106	
4-435	-114 372.107	-23 277.073	
4-436	-114 354.893	-23 274.573	
4-437	-114 331.680	-23 323.913	
4-438	-114 328.433	-23 349.215	
4-439	-114 328.384	-23 398.926	
4-440	-114 323.910	-23 456.710	
4-441	-114 345.199	-23 451.104	
4-442	-114 382.591	-23 432.154	
4-443	-114 389.103	-23 404.430	
4-444	-114 394.771	-23 364.433	
4-445	-114 351.700	-23 360.445	
4-446	-114 403.118	-23 321.192	
4-447	-114 401.640	-23 301.000	
4-448	-114 441.223	-23 321.422	
4-449	-114 487.000	-23 309.052	
4-450	-114 501.032	-23 291.674	
4-451	-114 520.530	-23 277.184	

平成27年度 知多市北巽が丘地区4級基準点

点名	X座標	Y座標	備考
4-452	-114 509.537	-23 268.834	
4-453	-114 502.561	-23 254.968	
4-454	-114 499.111	-23 223.285	
4-455	-114 508.229	-23 310.946	
4-456	-114 530.885	-23 322.481	
4-457	-114 532.116	-23 338.027	
4-458	-114 501.012	-23 333.163	
4-459	-114 552.123	-23 325.726	
4-460	-114 555.228	-23 370.583	
4-461	-114 547.845	-23 396.719	
4-462	-114 496.448	-23 387.585	
4-463	-114 472.065	-23 366.430	
4-464	-114 444.116	-23 354.763	
4-465	-114 532.220	-23 443.026	
4-466	-114 539.614	-23 423.690	
4-467	-114 511.549	-23 416.110	
4-468	-114 504.195	-23 465.347	
4-469	-114 531.521	-23 469.094	
4-470	-114 494.277	-23 460.549	
4-471	-114 479.865	-23 511.753	
4-472	-114 518.237	-23 521.331	
4-473	-114 501.038	-23 583.558	
4-474	-114 525.942	-23 587.892	
4-475	-114 485.900	-23 579.118	
4-476	-114 456.331	-23 577.020	
4-477	-114 424.239	-23 582.840	
4-478	-114 393.731	-23 573.378	
4-479	-114 375.043	-23 556.220	
4-480	-114 390.523	-23 546.563	
4-481	-114 402.899	-23 512.548	
4-482	-114 426.611	-23 521.701	
4-483	-114 466.586	-23 527.857	
4-484	-114 352.842	-23 559.048	
4-485	-114 304.837	-23 508.282	
4-486	-114 304.568	-23 555.028	
4-487	-114 328.567	-23 572.508	
4-488	-114 333.441	-23 602.987	
4-489	-114 381.840	-23 616.670	
4-490	-114 337.600	-23 661.032	
4-491	-114 340.651	-23 696.371	
4-492	-114 360.216	-23 668.121	
4-493	-114 409.048	-23 619.019	
4-494	-114 430.155	-23 627.507	
4-495	-114 466.001	-23 634.976	
4-496	-114 474.957	-23 606.450	
4-497	-114 506.038	-23 643.748	
4-498	-114 500.766	-23 694.429	
4-499	-114 453.287	-23 688.703	
4-500	-114 430.889	-23 681.459	
4-501	-114 393.412	-23 672.847	

平成27年度 知多市北巽が丘地区4級基準点

点名	X座標	Y座標	備考
4-502	-114 372.888	-23 728.717	
4-503	-114 388.803	-23 749.143	
4-504	-114 432.181	-23 760.917	
4-505	-114 455.570	-23 745.425	
4-506	-114 464.744	-23 729.903	
4-507	-114 484.563	-23 752.532	
4-508	-114 494.275	-23 753.311	
4-509	-114 515.063	-23 748.561	
4-510	-114 509.766	-23 739.090	
4-511	-114 475.802	-23 717.404	
4-512	-114 535.722	-23 702.443	
4-513	-114 569.689	-23 703.604	
4-514	-114 599.608	-23 709.048	
4-515	-114 586.533	-23 673.537	
4-516	-114 595.092	-23 659.934	
4-517	-114 580.077	-23 653.420	
4-518	-114 544.493	-23 652.231	
4-519	-114 506.501	-23 678.457	
4-520	-114 556.979	-23 626.057	
4-521	-114 552.927	-23 603.195	
4-522	-114 575.638	-23 598.441	
4-523	-114 592.212	-23 601.414	
4-524	-114 668.478	-23 687.318	
4-525	-114 654.431	-23 714.914	
4-526	-114 622.135	-23 697.766	
4-527	-114 609.484	-23 731.994	
4-528	-114 627.819	-23 725.874	
4-529	-114 648.375	-23 727.617	
4-530	-114 665.387	-23 737.323	
4-531	-114 682.826	-23 740.815	
4-532	-114 686.155	-23 720.808	
4-533	-114 702.074	-23 711.744	
4-534	-114 697.231	-23 738.861	
4-535	-114 695.314	-23 756.401	
4-536	-114 718.341	-23 757.779	
4-537	-114 720.972	-23 821.113	
4-538	-114 685.893	-23 805.741	
4-539	-114 650.468	-23 798.868	
4-540	-114 598.325	-23 801.293	
4-541	-114 524.497	-23 800.376	
4-542	-114 488.756	-23 794.443	
4-543	-114 524.041	-23 761.443	
4-544	-114 494.076	-23 767.540	
4-545	-114 467.051	-23 776.743	
4-546	-114 439.293	-23 780.735	
4-547	-114 385.284	-23 795.781	
4-548	-114 424.390	-23 810.048	
4-549	-114 454.036	-23 796.256	
4-550	-114 368.188	-23 793.420	
4-551	-114 343.275	-23 731.765	