


平成29年度・平成30年度 登記所備付地図作成作業 (月寒東第1地区)

4級基準点設置一覧図 S=1/5,000

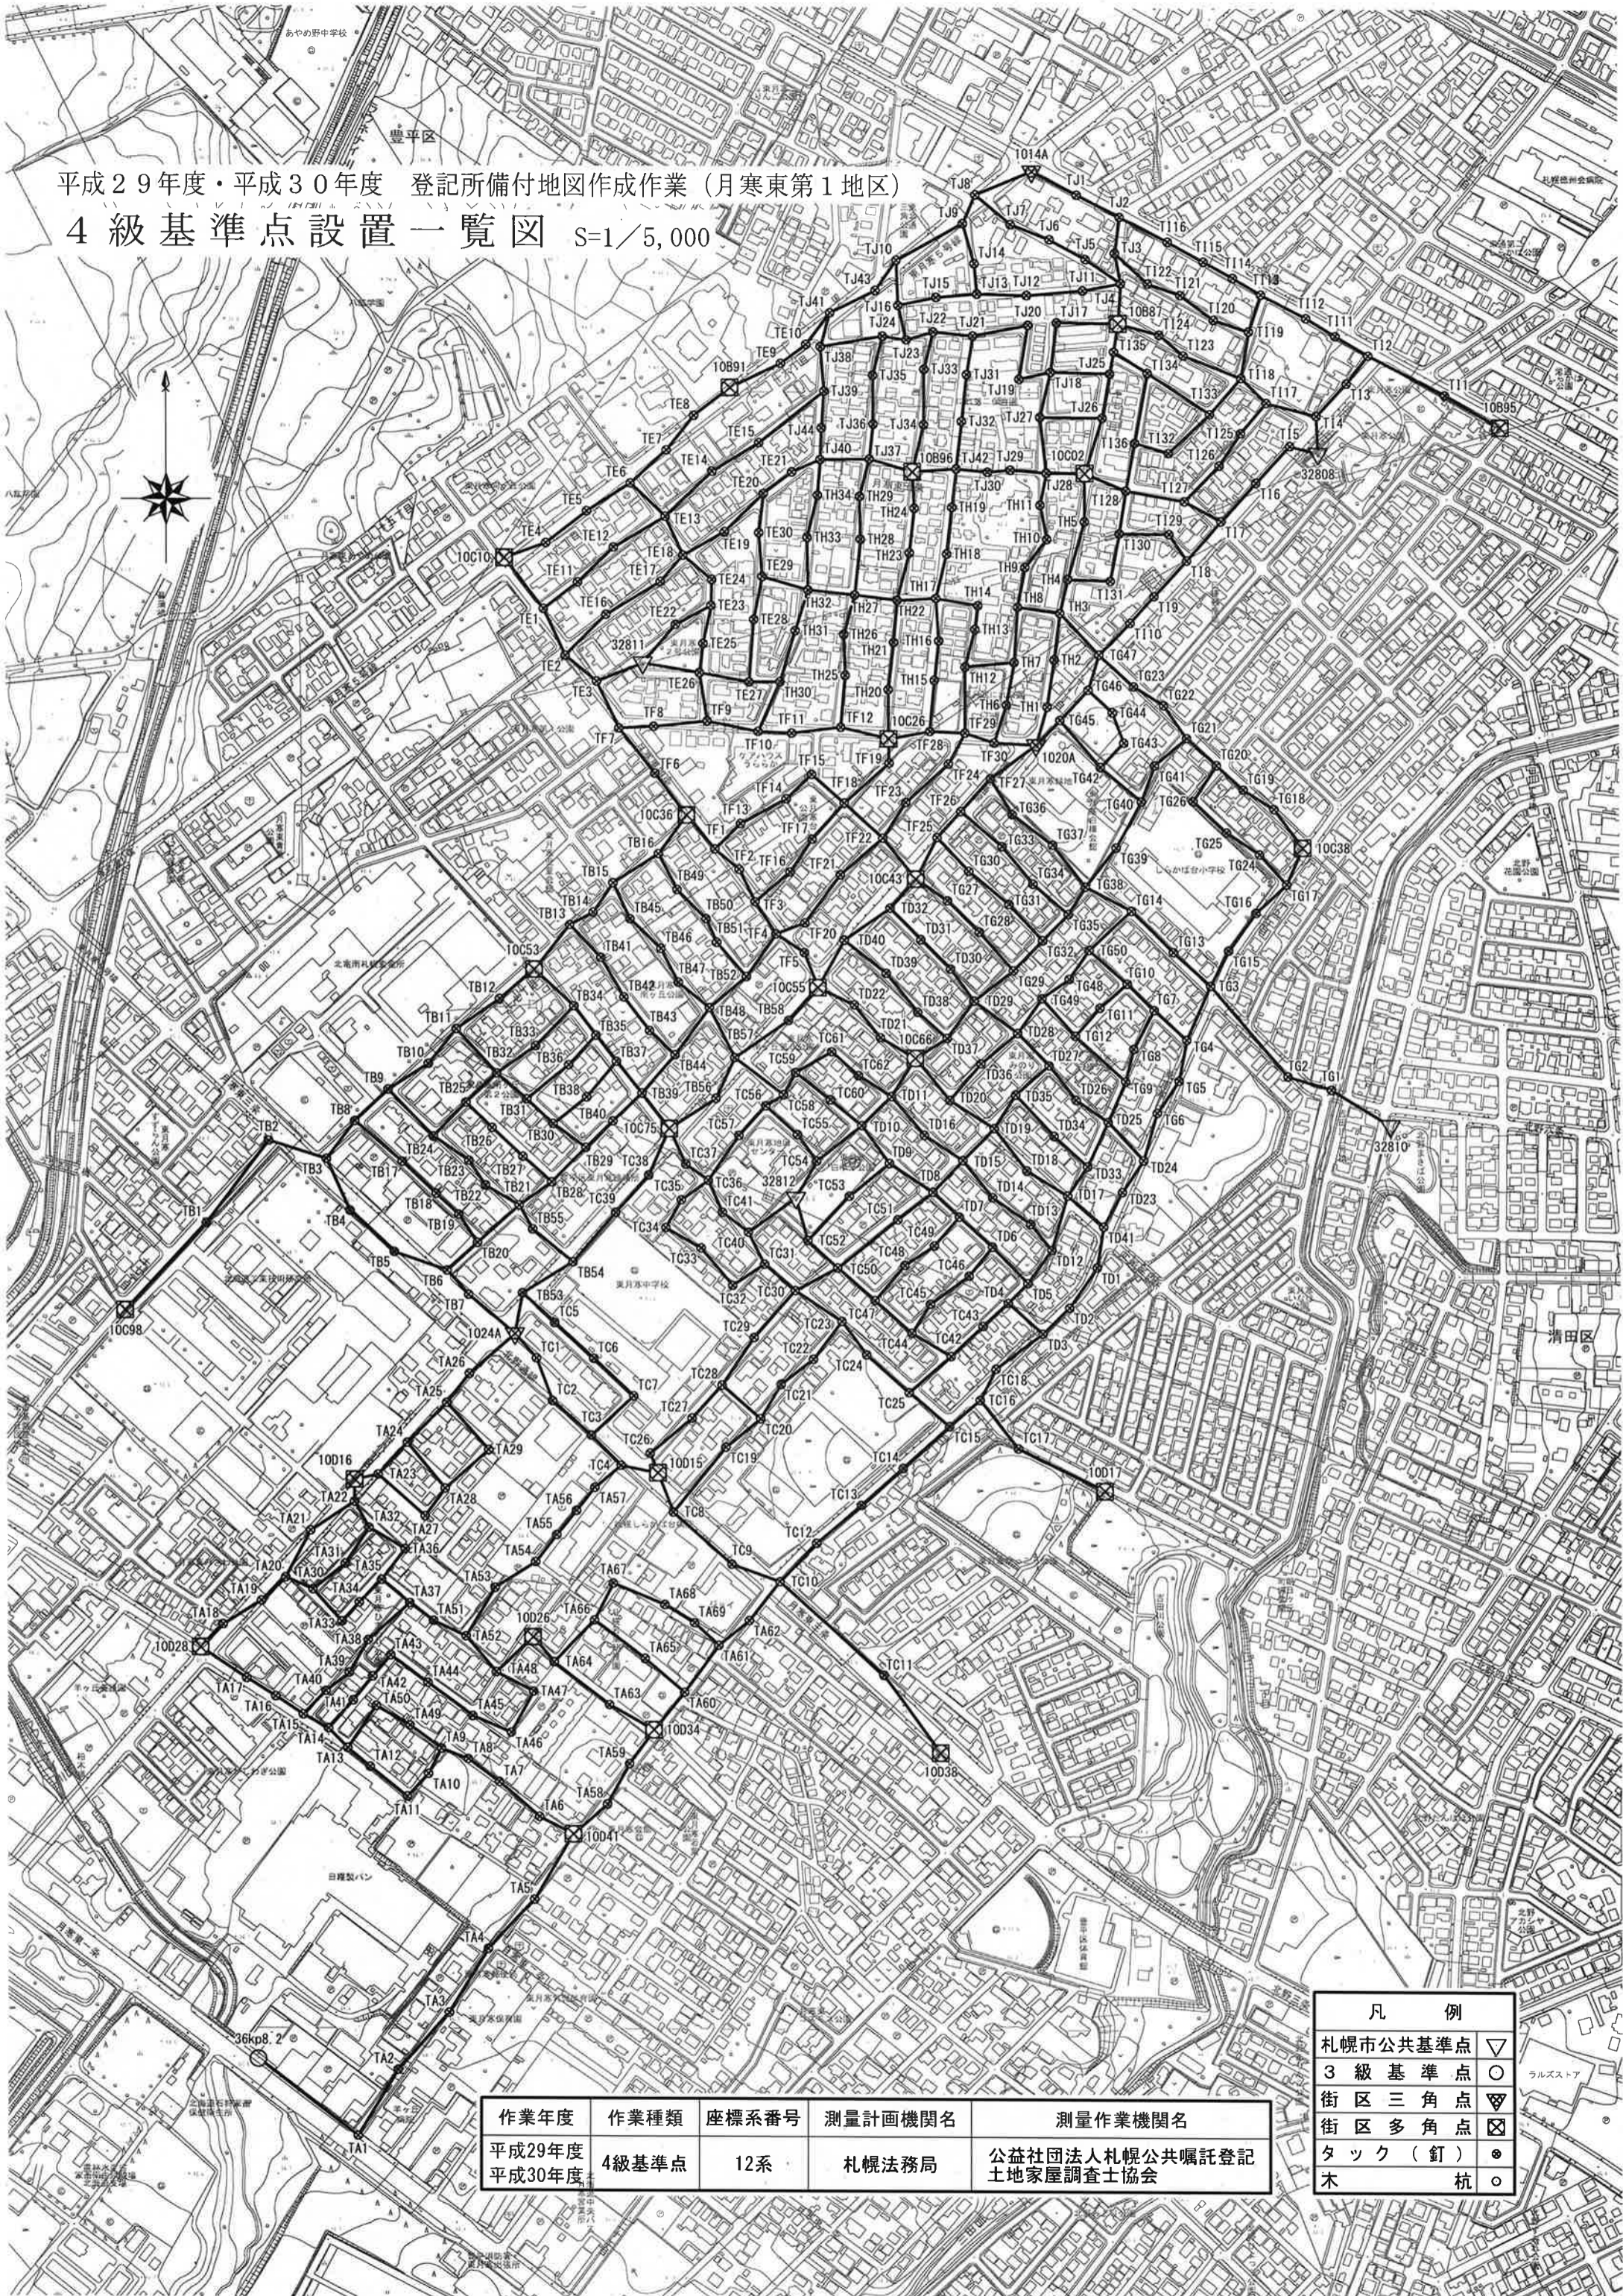

凡 例	
札幌市公共基準点	▽
3級基準点	○
街区三角点	△
街区多角点	⊠
タック(釘)	●
木杭	○

作業年度	作業種類	座標系番号	測量計画機関名	測量作業機関名
平成29年度 平成30年度	4級基準点	12系	札幌法務局	公益社団法人札幌公共嘱託登記 土地家屋調査士協会

4級基準点測量 新点成果表

現場名: 登記所備付地図作成作業 (月寒東地区) 1年目作業

No	点番	点名	X座標	Y座標	Z座標
1	51	TA1	-109335.708	-67776.213	59.134
2	52	TA2	-109274.682	-67739.715	58.881
3	53	TA3	-109222.048	-67692.635	58.436
4	54	TA4	-109163.493	-67656.844	58.029
5	55	TA5	-109118.058	-67614.391	57.140
6	56	TA6	-109041.785	-67609.665	55.250
7	57	TA58	-109030.356	-67547.323	55.652
8	58	TA7	-109010.088	-67646.438	53.592
9	59	TA8	-108988.971	-67674.939	52.897
10	60	TA9	-108979.495	-67699.540	52.842
11	61	TA10	-109002.730	-67711.334	51.990
12	62	TA49	-108958.430	-67728.334	52.635
13	63	TA11	-109023.745	-67730.941	51.869
14	64	TA12	-108996.373	-67764.877	51.571
15	65	TA13	-108979.136	-67785.494	51.281
16	66	TA14	-108961.309	-67802.964	51.415
17	67	TA50	-108940.653	-67759.227	51.699
18	68	TA15	-108948.615	-67826.161	51.294
19	69	TA41	-108935.672	-67780.361	51.706
20	70	TA16	-108932.058	-67851.402	51.290
21	71	TA40	-108926.982	-67805.256	51.470
22	72	TA17	-108915.197	-67878.032	51.134
23	73	TA18	-108866.055	-67899.546	50.748
24	74	TA19	-108844.201	-67864.260	52.501
25	75	TA20	-108822.750	-67841.938	53.225
26	76	TA21	-108779.574	-67818.869	53.560
27	77	TA30	-108833.807	-67816.937	53.749
28	78	TA22	-108753.260	-67778.602	53.601
29	79	TA32	-108777.105	-67765.373	53.743
30	80	TA23	-108728.071	-67756.814	53.478
31	81	TA24	-108698.843	-67730.038	53.432
32	82	TA27	-108766.340	-67713.844	53.241
33	83	TA25	-108662.325	-67693.816	53.132
34	84	TA28	-108740.990	-67695.323	53.214
35	85	TA26	-108635.739	-67672.911	52.804
36	86	TA29	-108705.371	-67655.378	53.145
37	87	TA31	-108810.013	-67787.166	53.707
38	88	TA33	-108863.256	-67790.574	54.239
39	89	TA34	-108845.767	-67774.544	54.191
40	90	TA35	-108824.952	-67753.880	54.041

4級基準点測量 新点成果表

現場名: 登記所備付地図作成作業 (月寒東地区) 1年目作業

No	点番	点名	X座標	Y座標	Z座標
41	91	TA36	-108796.520	-67732.287	53.696
42	92	TA37	-108846.249	-67728.315	53.929
43	93	TA39	-108910.046	-67783.920	51.931
44	94	TA38	-108880.436	-67766.468	52.653
45	95	TA51	-108862.418	-67706.527	54.063
46	96	TA52	-108876.793	-67676.752	54.069
47	97	TA48	-108909.132	-67649.099	54.279
48	98	TA53	-108831.977	-67649.825	53.278
49	99	TA47	-108927.001	-67614.911	54.189
50	100	TA46	-108964.628	-67635.456	54.587
51	101	TA45	-108949.678	-67670.865	55.099
52	102	TA44	-108919.169	-67711.770	53.885
53	103	TA43	-108894.286	-67745.906	52.842
54	104	TA42	-108913.427	-67762.480	52.242
55	105	TA54	-108808.241	-67612.672	52.596
56	106	TA55	-108783.182	-67593.260	52.595
57	107	TA56	-108760.968	-67575.054	52.516
58	108	TA57	-108739.823	-67558.134	52.704
59	109	TC4	-108719.418	-67533.973	52.686
60	110	TA59	-108993.164	-67526.932	54.973
61	111	TA63	-108939.173	-67545.353	53.846
62	112	TA60	-108927.672	-67476.290	51.711
63	113	TA64	-108900.067	-67596.001	53.628
64	114	TA66	-108861.653	-67558.890	52.264
65	115	TA67	-108827.786	-67541.467	50.617
66	116	TA65	-108896.868	-67512.578	52.538
67	117	TA68	-108847.361	-67494.241	50.486
68	118	TA69	-108864.066	-67466.941	50.417
69	119	TA61	-108884.765	-67444.824	49.502
70	120	TA62	-108861.848	-67416.722	48.148
71	121	TC10	-108826.176	-67388.457	48.043
72	122	TB1	-108497.621	-67913.610	50.170
73	123	TB2	-108422.357	-67856.215	50.765
74	124	TB3	-108438.991	-67803.262	51.031
75	125	TB8	-108404.305	-67777.087	51.018
76	126	TB4	-108486.220	-67781.792	51.472
77	127	TB5	-108523.977	-67741.164	51.890
78	128	TB6	-108541.064	-67692.857	52.077
79	129	TB7	-108563.261	-67673.168	52.312
80	130	TB20	-108515.524	-67664.970	51.779

4級基準点測量 新点成果表

現場名：登記所備付地図作成作業 (月寒東地区) 1年目作業

No	点番	点名	X座標	Y座標	Z座標
81	131	TB19	-108489.630	-67682.084	51.587
82	132	TB21	-108480.980	-67626.652	51.207
83	133	TB18	-108470.462	-67702.629	51.442
84	134	TB17	-108441.455	-67733.722	51.198
85	135	TB9	-108375.477	-67746.486	50.911
86	136	TB10	-108351.951	-67709.441	50.585
87	137	TB24	-108418.292	-67705.109	50.967
88	138	TB11	-108319.778	-67683.724	50.191
89	139	TB12	-108291.973	-67643.930	49.891
90	140	TB32	-108360.609	-67646.886	50.239
91	141	TB13	-108224.240	-67579.413	48.792
92	142	TB34	-108298.597	-67575.810	49.370
93	143	TB35	-108325.551	-67555.614	49.406
94	144	TB33	-108335.318	-67610.877	49.840
95	145	TB31	-108384.104	-67619.363	50.257
96	146	TB25	-108387.132	-67675.144	50.652
97	147	TB30	-108406.715	-67595.116	50.226
98	148	TB36	-108352.837	-67580.729	50.262
99	149	TB37	-108349.639	-67536.898	49.724
100	150	TB53	-108561.764	-67623.810	52.289
101	151	TB54	-108533.249	-67577.381	51.438
102	152	TC5	-108589.109	-67594.481	52.388
103	153	TB55	-108503.237	-67614.310	51.491
104	154	TC39	-108487.604	-67538.155	50.593
105	155	TB22	-108462.785	-67657.445	51.222
106	156	TB28	-108459.737	-67596.813	50.907
107	157	TB23	-108440.392	-67672.645	51.106
108	158	TB26	-108410.369	-67651.282	50.658
109	159	TB27	-108436.775	-67622.982	50.725
110	160	TB29	-108428.380	-67565.272	50.358
111	161	TB39	-108378.672	-67513.632	49.699
112	162	TB38	-108382.239	-67564.381	50.364
113	163	TB40	-108404.139	-67540.352	50.099
114	164	TB44	-108343.527	-67483.118	48.828
115	165	TB43	-108321.252	-67506.297	49.079
116	166	TB48	-108300.036	-67451.377	47.943
117	167	TB42	-108290.335	-67529.845	48.946
118	168	TB41	-108253.954	-67550.787	48.832
119	169	TB14	-108212.697	-67557.834	48.540
120	170	TB15	-108185.986	-67539.551	48.266

4級基準点測量 新点成果表

現場名：登記所備付地図作成作業 (月寒東地区) 1年目作業

No	点番	点名	X座標	Y座標	Z座標
121	171	TB16	-108159.074	-67497.739	47.824
122	172	TB45	-108218.829	-67524.035	48.351
123	173	TB46	-108245.744	-67495.763	48.160
124	174	TB47	-108276.867	-67479.832	48.112
125	175	TB52	-108271.307	-67417.346	47.791
126	176	TB57	-108346.042	-67428.312	48.546
127	177	TB58	-108311.591	-67378.711	48.348
128	178	TC58	-108379.964	-67383.599	48.667
129	179	TB56	-108383.296	-67445.736	49.207
130	180	TB49	-108191.962	-67480.764	47.880
131	181	TB50	-108218.593	-67454.218	47.784
132	182	TB51	-108240.050	-67444.402	47.767
133	183	TF4	-108232.469	-67389.893	47.693
134	184	TC1	-108621.670	-67611.350	52.610
135	185	TC2	-108660.409	-67596.720	52.826
136	186	TC3	-108691.793	-67561.165	52.889
137	187	TC7	-108655.974	-67522.182	52.918
138	188	TC6	-108621.896	-67558.776	52.617
139	189	TC26	-108708.295	-67507.340	52.532
140	190	TC8	-108762.377	-67486.161	52.070
141	191	TC19	-108702.554	-67437.788	52.005
142	192	TC9	-108810.106	-67432.496	49.860
143	193	TC12	-108790.734	-67354.740	50.469
144	194	TC11	-108911.382	-67293.177	47.180
145	195	TC13	-108755.859	-67313.224	50.872
146	196	TC14	-108721.586	-67274.763	49.855
147	197	TC15	-108683.211	-67232.112	49.294
148	198	TC25	-108652.283	-67269.077	49.981
149	199	TC16	-108659.169	-67203.773	49.540
150	200	TC18	-108630.751	-67189.212	49.945
151	201	TC17	-108703.353	-67168.792	45.839
152	202	TD3	-108598.485	-67145.896	49.531
153	203	TC24	-108618.136	-67308.008	49.955
154	204	TC42	-108619.368	-67230.520	49.504
155	205	TC23	-108587.410	-67330.615	49.868
156	206	TC22	-108622.318	-67357.003	49.708
157	207	TC30	-108559.140	-67373.354	49.917
158	208	TC21	-108645.003	-67386.889	50.487
159	209	TC20	-108676.582	-67405.660	51.248
160	210	TC28	-108645.783	-67441.095	51.822

4級基準点測量 新点成果表

現場名: 登記所備付地図作成作業 (月寒東地区) 1年目作業

No	点番	点名	X座標	Y座標	Z座標
161	211	TC27	-108676.059	-67468.777	52.229
162	212	TC29	-108602.334	-67411.421	51.328
163	213	TC31	-108534.896	-67401.501	49.924
164	214	TC50	-108538.249	-67334.248	49.215
165	215	TC32	-108554.403	-67430.844	50.312
166	216	TC40	-108505.495	-67416.323	49.883
167	217	TC33	-108520.117	-67459.817	50.477
168	218	TC34	-108501.529	-67492.140	50.377
169	219	TC35	-108475.967	-67477.895	50.087
170	220	TC36	-108457.946	-67452.959	49.714
171	221	TC37	-108443.553	-67473.562	49.830
172	222	TC57	-108417.268	-67424.706	49.226
173	223	TC41	-108487.346	-67440.194	49.955
174	224	TC38	-108453.390	-67507.695	50.162
175	225	TC56	-108390.067	-67400.003	48.939
176	226	TC55	-108416.426	-67370.969	49.086
177	227	TC59	-108359.685	-67372.477	48.504
178	228	TC61	-108340.400	-67339.220	48.297
179	229	TC60	-108384.566	-67340.563	48.328
180	230	TC62	-108362.385	-67314.676	48.096
181	231	TD11	-108381.386	-67284.263	47.782
182	232	TD10	-108408.122	-67311.719	48.339
183	233	TC54	-108440.516	-67353.330	48.904
184	234	TC52	-108513.035	-67361.705	49.459
185	235	TC53	-108472.280	-67323.522	48.790
186	236	TD9	-108442.573	-67286.407	48.296
187	237	TC51	-108493.831	-67279.019	48.269
188	238	TC47	-108568.193	-67299.993	49.294
189	239	TD8	-108468.449	-67246.654	47.587
190	240	TC44	-108598.098	-67266.368	49.414
191	241	TC48	-108535.716	-67272.580	48.610
192	242	TC49	-108517.623	-67245.411	48.120
193	243	TD7	-108491.188	-67222.363	47.853
194	244	TC45	-108571.289	-67249.112	48.943
195	245	TC46	-108545.330	-67213.554	48.355
196	246	TD6	-108518.593	-67191.946	48.166
197	247	TC43	-108591.546	-67200.955	49.210
198	248	TD4	-108570.240	-67177.775	48.883
199	249	TD28	-108322.932	-67168.237	44.912
200	250	TD27	-108352.667	-67139.512	45.496

4級基準点測量 新点成果表

現場名: 登記所備付地図作成作業 (月寒東地区) 1年目作業

No	点番	点名	X座標	Y座標	Z座標
201	251	TD36	-108351.185	-67202.087	45.779
202	252	TD29	-108293.437	-67208.331	46.250
203	253	TG49	-108291.016	-67145.966	44.410
204	254	TD37	-108327.805	-67233.183	47.112
205	255	TD30	-108263.960	-67229.620	46.903
206	256	TG29	-108265.383	-67171.926	44.539
207	257	TD31	-108237.334	-67256.916	47.193
208	258	TD32	-108208.647	-67285.136	46.762
209	259	TD40	-108237.982	-67327.296	47.351
210	260	TD39	-108268.018	-67288.848	47.468
211	261	TD38	-108303.879	-67259.976	47.452
212	262	TD21	-108327.385	-67294.465	47.775
213	263	TD20	-108384.740	-67230.862	46.931
214	264	TD22	-108297.257	-67318.330	47.803
215	265	TF5	-108249.267	-67363.850	48.060
216	266	TD16	-108416.770	-67254.337	47.257
217	267	TD15	-108439.647	-67218.970	46.962
218	268	TD5	-108551.956	-67159.541	48.665
219	269	TD12	-108521.252	-67137.492	48.307
220	270	TD2	-108574.511	-67121.281	49.303
221	271	TD1	-108537.272	-67095.898	48.971
222	272	TD41	-108499.711	-67089.726	48.087
223	273	TD17	-108471.260	-67122.958	47.569
224	274	TD23	-108467.780	-67072.564	47.470
225	275	TD24	-108439.140	-67052.854	47.165
226	276	TD25	-108404.194	-67085.301	46.881
227	277	TG6	-108395.680	-67040.245	46.615
228	278	TD33	-108444.968	-67104.380	47.239
229	279	TD26	-108384.153	-67114.760	46.515
230	280	TG9	-108367.197	-67069.235	46.380
231	281	TD35	-108379.604	-67170.352	46.137
232	282	TD19	-108410.432	-67190.088	46.803
233	283	TD34	-108417.284	-67135.119	46.732
234	284	TD18	-108448.871	-67160.220	47.323
235	285	TD14	-108473.146	-67191.810	47.363
236	286	TD13	-108497.550	-67156.749	47.771
237	287	TE22	-107948.991	-67481.412	44.965
238	288	TE23	-107931.505	-67448.737	44.450
239	289	TE3	-108000.914	-67553.932	46.095
240	290	TE26	-107992.958	-67459.552	45.247

4級基準点測量 新点成果表

現場名：登記所備付地図作成作業 (月寒東地区) 1年目作業

No	点番	点名	X座標	Y座標	Z座標
241	291	TF7	-108043.709	-67533.562	47.004
242	292	TE2	-107977.495	-67582.626	45.568
243	293	TE1	-107934.656	-67602.542	45.069
244	294	TE16	-107939.985	-67545.227	45.273
245	295	TE17	-107909.448	-67495.241	44.584
246	296	TE18	-107885.536	-67474.484	44.103
247	297	TE13	-107850.494	-67490.573	43.909
248	298	TE19	-107864.307	-67436.135	43.218
249	299	TE24	-107907.530	-67448.015	44.186
250	300	TE6	-107820.202	-67522.487	44.226
251	301	TE14	-107809.297	-67447.395	42.425
252	302	TE12	-107878.342	-67538.092	44.371
253	303	TE11	-107909.956	-67571.055	44.743
254	304	TE4	-107874.437	-67600.273	44.215
255	305	TE5	-107845.675	-67562.739	43.988
256	306	TE7	-107789.897	-67489.261	43.709
257	307	TE8	-107758.109	-67463.943	43.167
258	308	TE9	-107710.365	-67384.232	39.539
259	309	TE10	-107692.709	-67361.008	38.093
260	310	TJ41	-107663.824	-67338.909	37.711
261	311	TE15	-107783.101	-67404.374	40.950
262	312	TJ39	-107735.813	-67344.392	38.793
263	313	TE20	-107829.545	-67400.452	42.158
264	314	TE21	-107809.793	-67374.153	40.572
265	315	TE30	-107864.969	-67404.685	42.923
266	316	TJ40	-107798.491	-67348.122	39.751
267	317	TE29	-107904.664	-67401.643	43.500
268	318	TE28	-107944.275	-67409.529	43.940
269	319	TH32	-107916.888	-67359.694	42.454
270	320	TE27	-108001.285	-67414.075	44.623
271	321	TH30	-108000.995	-67385.612	44.075
272	322	TE25	-107966.523	-67456.121	44.825
273	323	TF9	-108037.147	-67452.631	45.918
274	324	TF15	-108085.978	-67356.761	45.206
275	325	TF14	-108108.538	-67380.193	45.741
276	326	TF18	-108112.214	-67326.981	45.472
277	327	TF13	-108131.066	-67422.165	46.509
278	328	TF1	-108154.699	-67445.951	47.310
279	329	TF2	-108173.465	-67423.605	47.489
280	330	TF6	-108085.126	-67500.736	47.013

4級基準点測量 新点成果表

現場名: 登記所備付地図作成作業 (月寒東地区) 1年目作業

No	点番	点名	X座標	Y座標	Z座標
281	331	TF8	-108042.109	-67501.780	46.767
282	332	TF10	-108046.639	-67405.758	45.399
283	333	TF11	-108048.123	-67375.008	45.575
284	334	TF12	-108042.743	-67329.889	45.230
285	335	TH25	-107995.208	-67325.675	44.576
286	336	TH20	-108008.163	-67286.173	43.987
287	337	TF28	-108046.528	-67248.170	44.532
288	338	TF19	-108075.453	-67285.676	44.947
289	339	TH15	-107999.488	-67243.767	43.493
290	340	TF29	-108047.858	-67215.871	44.684
291	341	TF24	-108076.231	-67231.088	44.918
292	342	TH12	-107987.470	-67215.557	43.367
293	343	TF30	-108056.895	-67189.063	44.921
294	344	TH6	-108021.993	-67177.670	44.071
295	345	TF27	-108089.489	-67192.499	45.136
296	346	TG36	-108122.261	-67172.655	45.219
297	347	TF26	-108119.594	-67219.942	45.564
298	348	TF25	-108143.693	-67241.789	46.019
299	349	TG33	-108151.966	-67182.159	46.317
300	350	TG30	-108174.935	-67212.682	46.731
301	351	TF22	-108144.356	-67291.618	45.845
302	352	TG27	-108201.758	-67232.341	46.709
303	353	TF21	-108178.326	-67330.642	46.526
304	354	TF23	-108111.566	-67270.392	45.481
305	355	TF17	-108145.606	-67356.542	46.074
306	356	TF16	-108175.834	-67376.998	46.714
307	357	TF3	-108202.933	-67409.205	47.609
308	358	TF20	-108222.263	-67363.468	47.504
309	359	TG1	-108373.854	-66880.170	31.406
310	360	TG2	-108361.935	-66920.165	34.847
311	361	TG3	-108278.819	-66990.929	43.760
312	362	TG4	-108328.667	-67013.007	44.936
313	363	TG13	-108248.074	-67024.952	43.494
314	364	TG15	-108246.367	-66974.210	43.599
315	365	TG14	-108210.553	-67063.383	42.991
316	366	TG50	-108246.473	-67102.341	43.565
317	367	TG38	-108188.882	-67105.582	42.116
318	368	TG35	-108213.825	-67121.349	42.037
319	369	TG37	-108150.388	-67135.682	44.419
320	370	TG39	-108152.679	-67077.312	41.771

4級基準点測量 新点成果表

現場名: 登記所備付地図作成作業 (月寒東地区) 1年目作業

No	点番	点名	X座標	Y座標	Z座標
321	371	TG40	-108110.190	-67053.986	41.470
322	372	TG42	-108078.914	-67091.510	43.562
323	373	TG41	-108077.138	-67041.874	41.065
324	374	TG45	-108035.902	-67128.550	44.546
325	375	TG43	-108056.506	-67069.984	43.594
326	376	TG44	-108028.797	-67080.272	43.766
327	377	TG46	-108008.114	-67102.533	43.865
328	378	TG47	-107976.251	-67092.651	43.026
329	379	TG23	-108004.898	-67060.827	42.312
330	380	TH3	-107937.996	-67128.356	42.488
331	381	TI10	-107946.940	-67063.929	42.195
332	382	TG22	-108022.154	-67033.304	41.419
333	383	TG21	-108052.186	-67012.269	40.010
334	384	TG20	-108076.718	-66985.027	39.592
335	385	TG19	-108098.942	-66960.461	39.745
336	386	TG26	-108109.699	-67006.428	39.994
337	387	TG18	-108116.540	-66932.239	39.841
338	388	TG17	-108185.971	-66920.644	40.526
339	389	TG16	-108211.972	-66948.976	41.992
340	390	TG24	-108158.377	-66945.511	40.421
341	391	TG25	-108138.299	-66975.938	40.262
342	392	TG5	-108366.371	-67020.060	45.757
343	393	TG7	-108301.340	-67042.771	45.034
344	394	TG8	-108337.178	-67061.711	45.662
345	395	TG10	-108277.270	-67067.437	44.563
346	396	TG12	-108325.343	-67115.285	45.400
347	397	TG11	-108299.356	-67092.630	45.016
348	398	TG48	-108273.074	-67120.738	44.115
349	399	TG28	-108230.335	-67203.179	46.634
350	400	TG32	-108237.884	-67144.979	42.878
351	401	TG31	-108204.976	-67175.818	46.009
352	402	TG34	-108186.373	-67153.737	45.243
353	403	TH1	-108023.790	-67140.237	44.271
354	404	TH2	-107980.770	-67133.678	43.315
355	405	TH8	-107932.419	-67167.122	42.216
356	406	TH14	-107931.109	-67203.704	42.621
357	407	TH4	-107906.583	-67121.063	41.902
358	408	TH5	-107854.418	-67105.618	40.922
359	409	TI31	-107908.083	-67081.948	41.402
360	410	TJ28	-107810.370	-67140.378	40.616

4級基準点測量 新点成果表

現場名：登記所備付地図作成作業 (月寒東地区) 1年目作業

No	点番	点名	X座標	Y座標	Z座標
361	411	TJ26	-107759.697	-67088.924	39.114
362	412	TI28	-107826.367	-67067.550	39.883
363	413	TH7	-107983.177	-67170.555	43.090
364	414	TH9	-107895.881	-67160.367	41.789
365	415	TH10	-107870.412	-67140.166	40.831
366	416	TH11	-107839.493	-67146.259	40.686
367	417	TH13	-107953.163	-67206.378	42.861
368	418	TH17	-107924.552	-67242.255	42.538
369	419	TH16	-107963.722	-67239.670	42.858
370	420	TH18	-107884.037	-67232.214	42.427
371	421	TH19	-107841.857	-67227.375	42.365
372	422	TJ42	-107806.756	-67223.154	42.194
373	423	TH24	-107842.770	-67261.885	43.018
374	424	TH23	-107883.035	-67266.506	42.879
375	425	TH22	-107926.413	-67277.850	43.219
376	426	TH21	-107965.175	-67281.175	43.518
377	427	TH27	-107921.519	-67316.751	43.602
378	428	TH26	-107957.926	-67326.812	44.078
379	429	TH28	-107870.840	-67311.412	43.232
380	430	TH29	-107832.054	-67312.165	42.841
381	431	TJ37	-107797.975	-67302.915	42.523
382	432	TH33	-107869.319	-67360.272	41.439
383	433	TH34	-107831.062	-67350.648	40.281
384	434	TH31	-107954.583	-67371.471	43.160
385	435	TI1	-107737.837	-66773.929	29.236
386	436	TI2	-107701.351	-66844.585	30.375
387	437	TI3	-107727.342	-66864.663	31.718
388	438	TI11	-107683.540	-66874.771	31.579
389	439	TI4	-107757.172	-66892.374	33.554
390	440	TI17	-107745.411	-66938.357	35.643
391	441	TI5	-107784.983	-66916.790	35.378
392	442	TI6	-107818.712	-66948.019	37.295
393	443	TI7	-107853.814	-66980.278	38.975
394	444	TI8	-107889.353	-67011.824	40.272
395	445	TI27	-107835.862	-67013.703	39.689
396	446	TI9	-107922.042	-67041.903	41.368
397	447	TI29	-107865.608	-67027.971	40.476
398	448	TI30	-107865.063	-67073.635	40.597
399	449	TI36	-107782.561	-67059.125	38.917
400	450	TI26	-107803.134	-66981.750	38.101

4級基準点測量 新点成果表

現場名：登記所備付地図作成作業 (月寒東地区) 1年目作業

No	点番	点名	X座標	Y座標	Z座標
401	451	TI25	-107773.298	-66961.941	36.707
402	452	TI34	-107718.301	-67047.436	37.735
403	453	TI32	-107791.846	-67028.151	38.395
404	454	TI33	-107755.869	-66990.196	36.863
405	455	TI18	-107722.748	-66961.458	36.212
406	456	TI23	-107701.973	-67014.431	37.057
407	457	TI19	-107679.769	-66954.416	35.617
408	458	TI13	-107646.004	-66943.115	34.243
409	459	TI20	-107669.364	-66986.599	36.408
410	460	TI12	-107667.332	-66901.572	32.688
411	461	TI14	-107631.165	-66968.887	35.304
412	462	TI15	-107616.545	-66995.818	36.038
413	463	TI16	-107598.650	-67028.631	36.326
414	464	TJ2	-107576.317	-67072.805	36.981
415	465	TI21	-107646.739	-67017.186	36.886
416	466	TI22	-107636.620	-67047.037	37.374
417	467	TJ3	-107608.926	-67077.219	37.659
418	468	TI24	-107683.048	-67036.602	37.445
419	469	TI35	-107698.701	-67078.221	38.124
420	470	TJ25	-107719.013	-67081.963	38.399
421	471	TJ17	-107672.202	-67130.677	39.734
422	472	TJ4	-107636.356	-67071.821	37.890
423	473	TJ18	-107717.817	-67136.327	39.816
424	474	TJ27	-107759.170	-67146.209	40.683
425	475	TJ19	-107724.320	-67165.299	40.905
426	476	TJ29	-107807.707	-67173.475	41.645
427	477	TJ30	-107809.689	-67194.482	42.063
428	478	TJ32	-107763.153	-67218.136	41.912
429	479	TJ31	-107720.176	-67213.407	41.271
430	480	TJ21	-107684.523	-67207.695	40.733
431	481	TJ20	-107674.620	-67157.006	40.525
432	482	TJ22	-107681.004	-67244.054	40.898
433	483	TJ33	-107715.424	-67252.530	41.345
434	484	TJ23	-107688.279	-67268.875	40.719
435	485	TJ34	-107766.178	-67252.925	42.078
436	486	TJ36	-107765.827	-67299.348	42.235
437	487	TJ35	-107721.173	-67299.622	41.308
438	488	TJ24	-107684.989	-67290.560	40.498
439	489	TJ38	-107694.770	-67347.568	38.009
440	490	TJ16	-107656.836	-67276.200	40.027

4級基準点測量 新点成果表

現場名：登記所備付地図作成作業（月寒東地区）1年目作業

No	点番	点名	X座標	Y座標	Z座標
441	491	TJ44	-107769.387	-67346.862	39.204
442	492	TJ43	-107643.261	-67297.221	38.606
443	493	TJ10	-107615.951	-67277.801	39.286
444	494	TJ15	-107649.399	-67241.291	40.486
445	495	TJ13	-107646.255	-67203.843	39.931
446	496	TJ9	-107582.702	-67216.761	39.176
447	497	TJ8	-107556.190	-67205.318	38.580
448	498	TJ14	-107618.764	-67206.279	39.497
449	499	TJ12	-107647.383	-67158.182	39.639
450	500	TJ11	-107643.021	-67106.660	38.863
451	501	TJ5	-107614.638	-67104.077	38.626
452	502	TJ6	-107596.857	-67137.216	38.914
453	503	TJ7	-107583.331	-67172.931	38.599
454	504	TJ1	-107556.076	-67112.210	38.065