


4級基準点設置一覧図 縮尺=1:5,000

令和5・6年度 大都市型登記所備付地図作成作業
札幌市東区地区

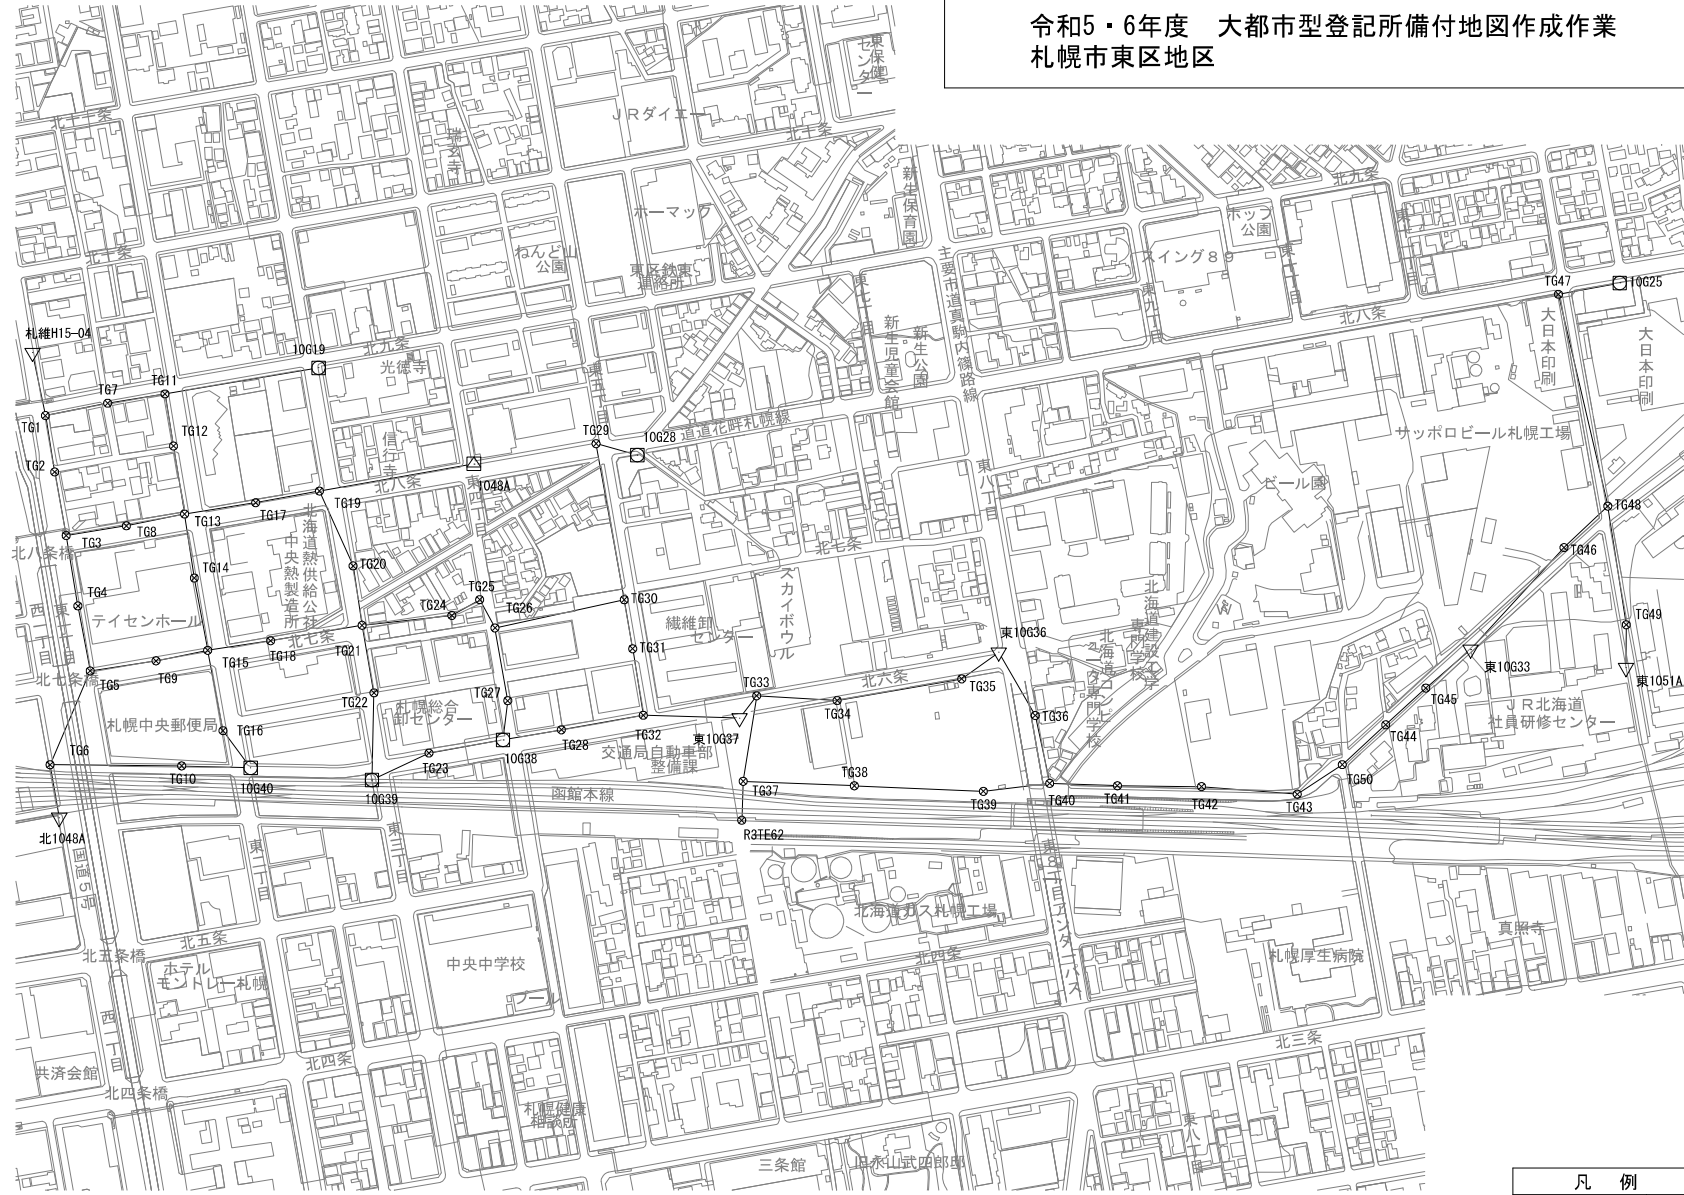

作業年度	作業種類	座標系番号	測量計画機関	測量作業機関
令和5年度	4級基準点	12系	札幌法務局	公益社団法人札幌公共測量登記 土地家屋調査士協会

凡例	
公共基準点	▽
3級基準点	○
街区三角点	△
街区多角点	□
タック(鉄)	⊗
木杭	○

4級基準点 新点成果表

現場名: R5. 6札幌市東区地区

No	点番	点名	X座標	Y座標	Z座標
1	31	TG1	-102705.628	-72914.529	15.715
2	32	TG2	-102758.361	-72905.878	15.894
3	33	TG3	-102817.807	-72895.158	16.067
4	34	TG4	-102883.657	-72884.174	16.594
5	35	TG5	-102944.413	-72872.647	16.800
6	36	TG6	-103032.161	-72910.228	16.648
7	37	TG7	-102694.062	-72856.299	15.275
8	38	TG8	-102808.726	-72838.852	15.700
9	39	TG9	-102935.010	-72811.119	16.721
10	40	TG10	-103033.221	-72787.112	16.570
11	41	TG11	-102685.329	-72802.717	15.516
12	42	TG12	-102734.085	-72794.794	15.559
13	43	TG13	-102797.753	-72784.343	15.694
14	44	TG14	-102857.520	-72775.327	16.272
15	45	TG15	-102925.123	-72762.740	16.412
16	46	TG16	-103000.332	-72748.450	16.339
17	47	TG17	-102787.105	-72717.879	15.889
18	48	TG18	-102916.233	-72703.893	15.886
19	49	TG19	-102776.211	-72658.208	15.532
20	50	TG20	-102846.225	-72626.756	15.591
21	51	TG21	-102901.773	-72618.352	15.480
22	52	TG22	-102964.885	-72607.224	15.674
23	53	TG23	-103021.280	-72555.756	15.551
24	54	TG24	-102892.571	-72534.348	15.740
25	55	TG25	-102877.810	-72508.334	15.396
26	56	TG26	-102904.223	-72494.041	15.301
27	57	TG27	-102972.257	-72482.111	15.176
28	58	TG28	-102999.478	-72431.932	14.793
29	59	TG29	-102731.867	-72399.446	15.725
30	60	TG30	-102877.837	-72373.147	15.658
31	61	TG31	-102923.708	-72365.201	15.683
32	62	TG32	-102985.939	-72355.259	15.166
33	63	TG33	-102967.648	-72249.275	14.952
34	64	TG34	-102972.093	-72173.997	14.818
35	65	TG35	-102951.834	-72057.442	14.525
36	66	TG36	-102986.141	-71988.620	14.156
37	67	TG37	-103047.632	-72261.858	15.281
38	68	TG38	-103051.830	-72157.899	15.526
39	69	TG39	-103057.069	-72037.157	16.073
40	70	TG40	-103049.618	-71975.186	16.244
41	71	TG41	-103051.820	-71911.790	15.818

4級基準点 新点成果表

現場名: R5.6札幌市東区地区

No	点番	点名	X座標	Y座標	Z座標
42	72	TG42	-103052.617	-71833.134	15.633
43	73	TG43	-103059.690	-71743.533	15.752
44	74	TG44	-102994.843	-71660.873	15.166
45	75	TG45	-102960.421	-71623.293	15.285
46	76	TG46	-102829.079	-71494.047	14.673
47	77	TG47	-102592.192	-71499.237	13.755
48	78	TG48	-102790.289	-71453.089	14.808
49	79	TG49	-102901.271	-71435.867	15.128
50	80	TG50	-103032.075	-71701.482	15.501