


4級基準点網図

縮尺=1 : 2,500

大都市特化型法務局地図作成事業（令和7年度・令和8年度）
札幌市東区鉄東第一地区

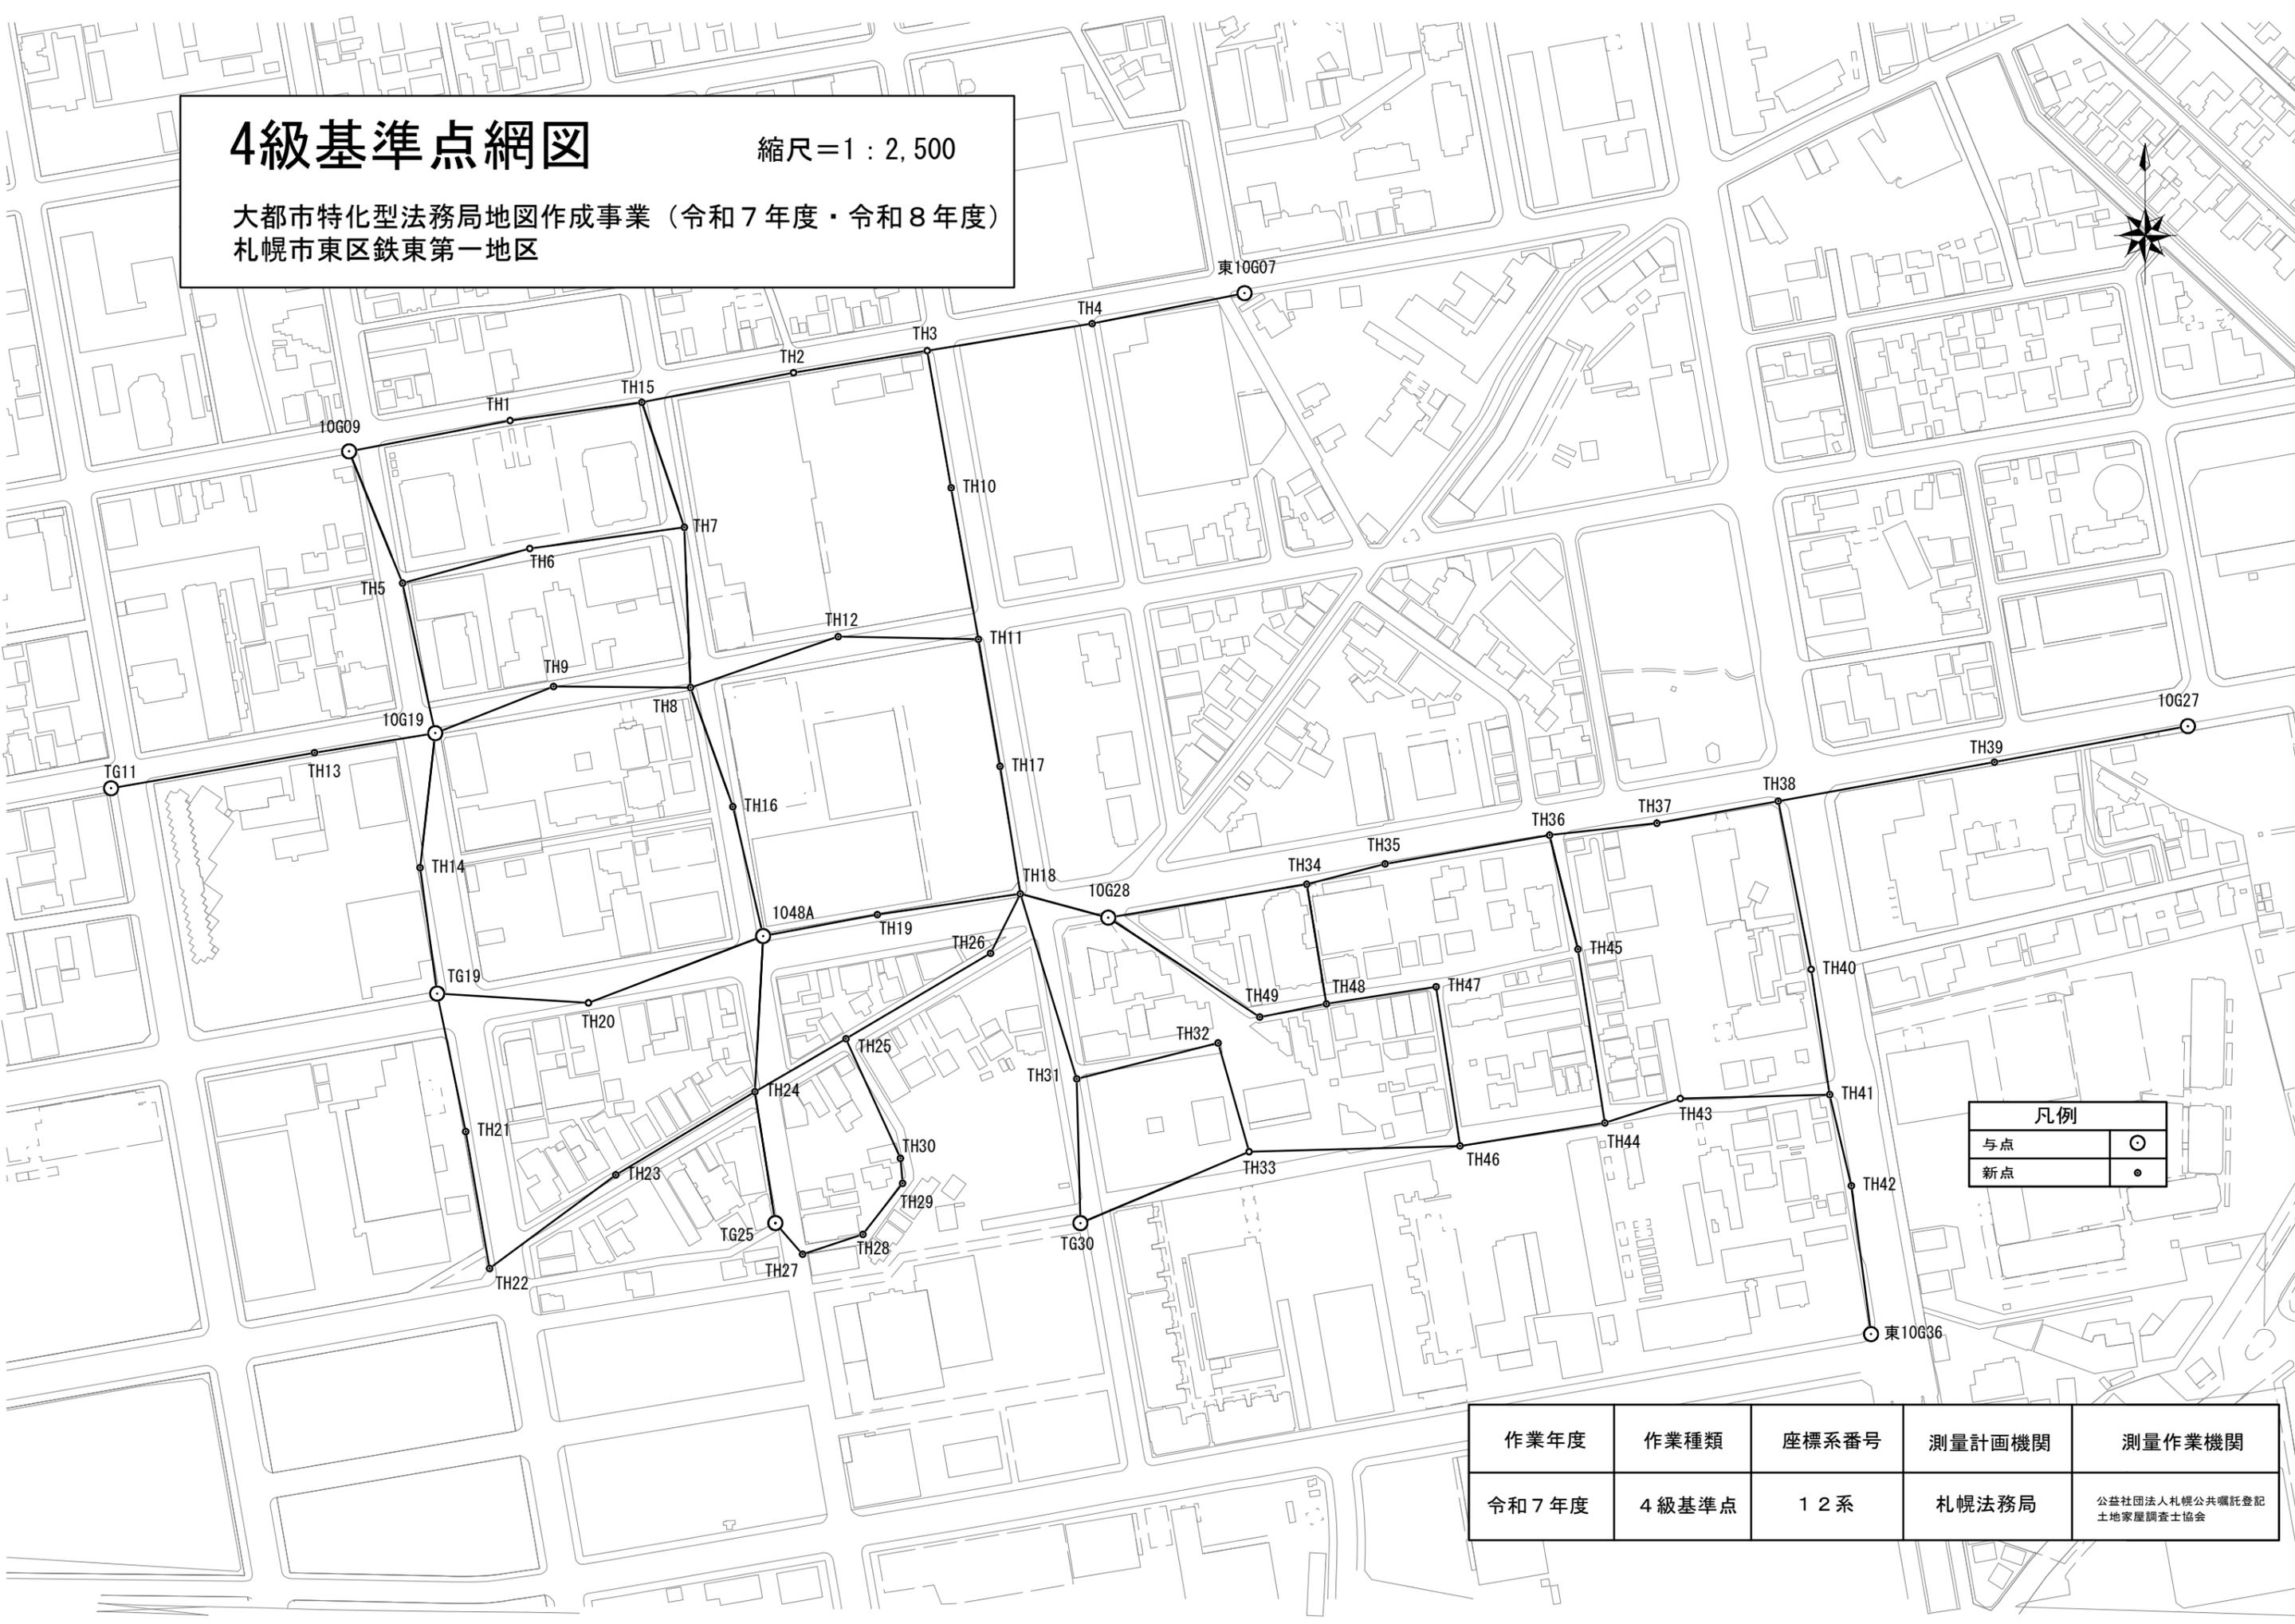

凡例	
与点	⊙
新点	●

作業年度	作業種類	座標系番号	測量計画機関	測量作業機関
令和7年度	4級基準点	12系	札幌法務局	公益社団法人札幌公共嘱託登記土地家屋調査士協会

座標一覽表

No.	点番	測点名	X座標	Y座標	標高
1	1	1048A	-102750.752	-72513.767	15.415
2	2	10G09	-102536.167	-72697.211	14.872
3	3	10G19	-102660.912	-72659.059	15.424
4	4	10G27	-102657.806	-71882.328	13.624
5	5	10G28	-102742.597	-72360.794	15.873
6	6	東10G07	-102466.123	-72300.360	14.542
7	7	東10G36	-102926.989	-72022.731	14.497
8	8	TG11	-102685.329	-72802.717	15.516
9	9	TG19	-102776.211	-72658.208	15.532
10	10	TG25	-102877.810	-72508.334	15.396
11	11	TG30	-102877.837	-72373.147	15.658
12	12	TH1	-102522.535	-72625.902	14.765
13	13	TH2	-102501.325	-72500.291	14.763
14	14	TH3	-102491.587	-72441.035	14.823
15	15	TH4	-102479.609	-72367.955	14.537
16	16	TH5	-102594.494	-72673.520	15.057
17	17	TH6	-102579.167	-72617.157	15.226
18	18	TH7	-102569.778	-72548.649	14.965
19	19	TH8	-102640.714	-72545.922	15.214
20	20	TH9	-102640.256	-72606.624	15.345
21	21	TH10	-102552.313	-72430.444	15.076
22	22	TH11	-102619.353	-72418.357	15.214
23	23	TH12	-102618.208	-72480.520	15.131
24	24	TH13	-102669.577	-72712.568	15.469
25	25	TH14	-102720.468	-72665.776	15.480
26	26	TH15	-102514.451	-72567.501	14.782
27	27	TH16	-102693.482	-72527.174	15.354
28	28	TH17	-102675.618	-72408.767	15.538
29	29	TH18	-102732.066	-72399.784	15.725
30	30	TH19	-102741.270	-72463.139	15.800
31	31	TH20	-102780.319	-72591.151	15.487
32	32	TH21	-102837.315	-72645.562	15.522
33	33	TH22	-102897.923	-72634.979	15.536
34	34	TH23	-102856.488	-72579.042	15.641
35	35	TH24	-102819.689	-72517.379	15.652
36	36	TH25	-102796.212	-72477.029	15.850
37	37	TH26	-102758.379	-72412.964	15.767
38	38	TH27	-102891.619	-72496.284	15.278
39	39	TH28	-102882.825	-72469.532	15.913
40	40	TH29	-102860.203	-72451.971	16.148
41	41	TH30	-102849.141	-72452.907	16.161
42	42	TH31	-102813.992	-72374.773	15.509
43	43	TH32	-102798.087	-72312.089	15.841
44	44	TH33	-102846.223	-72298.350	15.397
45	45	TH34	-102727.815	-72272.818	15.361
46	46	TH35	-102718.789	-72238.096	15.166
47	47	TH36	-102706.081	-72165.213	13.670
48	48	TH37	-102700.793	-72117.663	13.231
49	49	TH38	-102691.007	-72063.867	13.096
50	50	TH39	-102673.764	-71968.057	13.186

No.	点番	測点名	X座標	Y座標	標高
51	51	TH40	-102765.508	-72049.265	13.542
52	52	TH41	-102820.935	-72041.061	14.000
53	53	TH42	-102861.290	-72031.459	14.194
54	54	TH43	-102822.689	-72107.248	14.160
55	55	TH44	-102833.464	-72140.687	14.292
56	56	TH45	-102756.573	-72152.622	13.641
57	57	TH46	-102843.659	-72204.890	14.458
58	58	TH47	-102773.210	-72215.464	14.148
59	59	TH48	-102780.761	-72264.096	15.933
60	60	TH49	-102786.620	-72293.610	16.091