


平成18年度墨田区東向島二丁目
S=1/2500

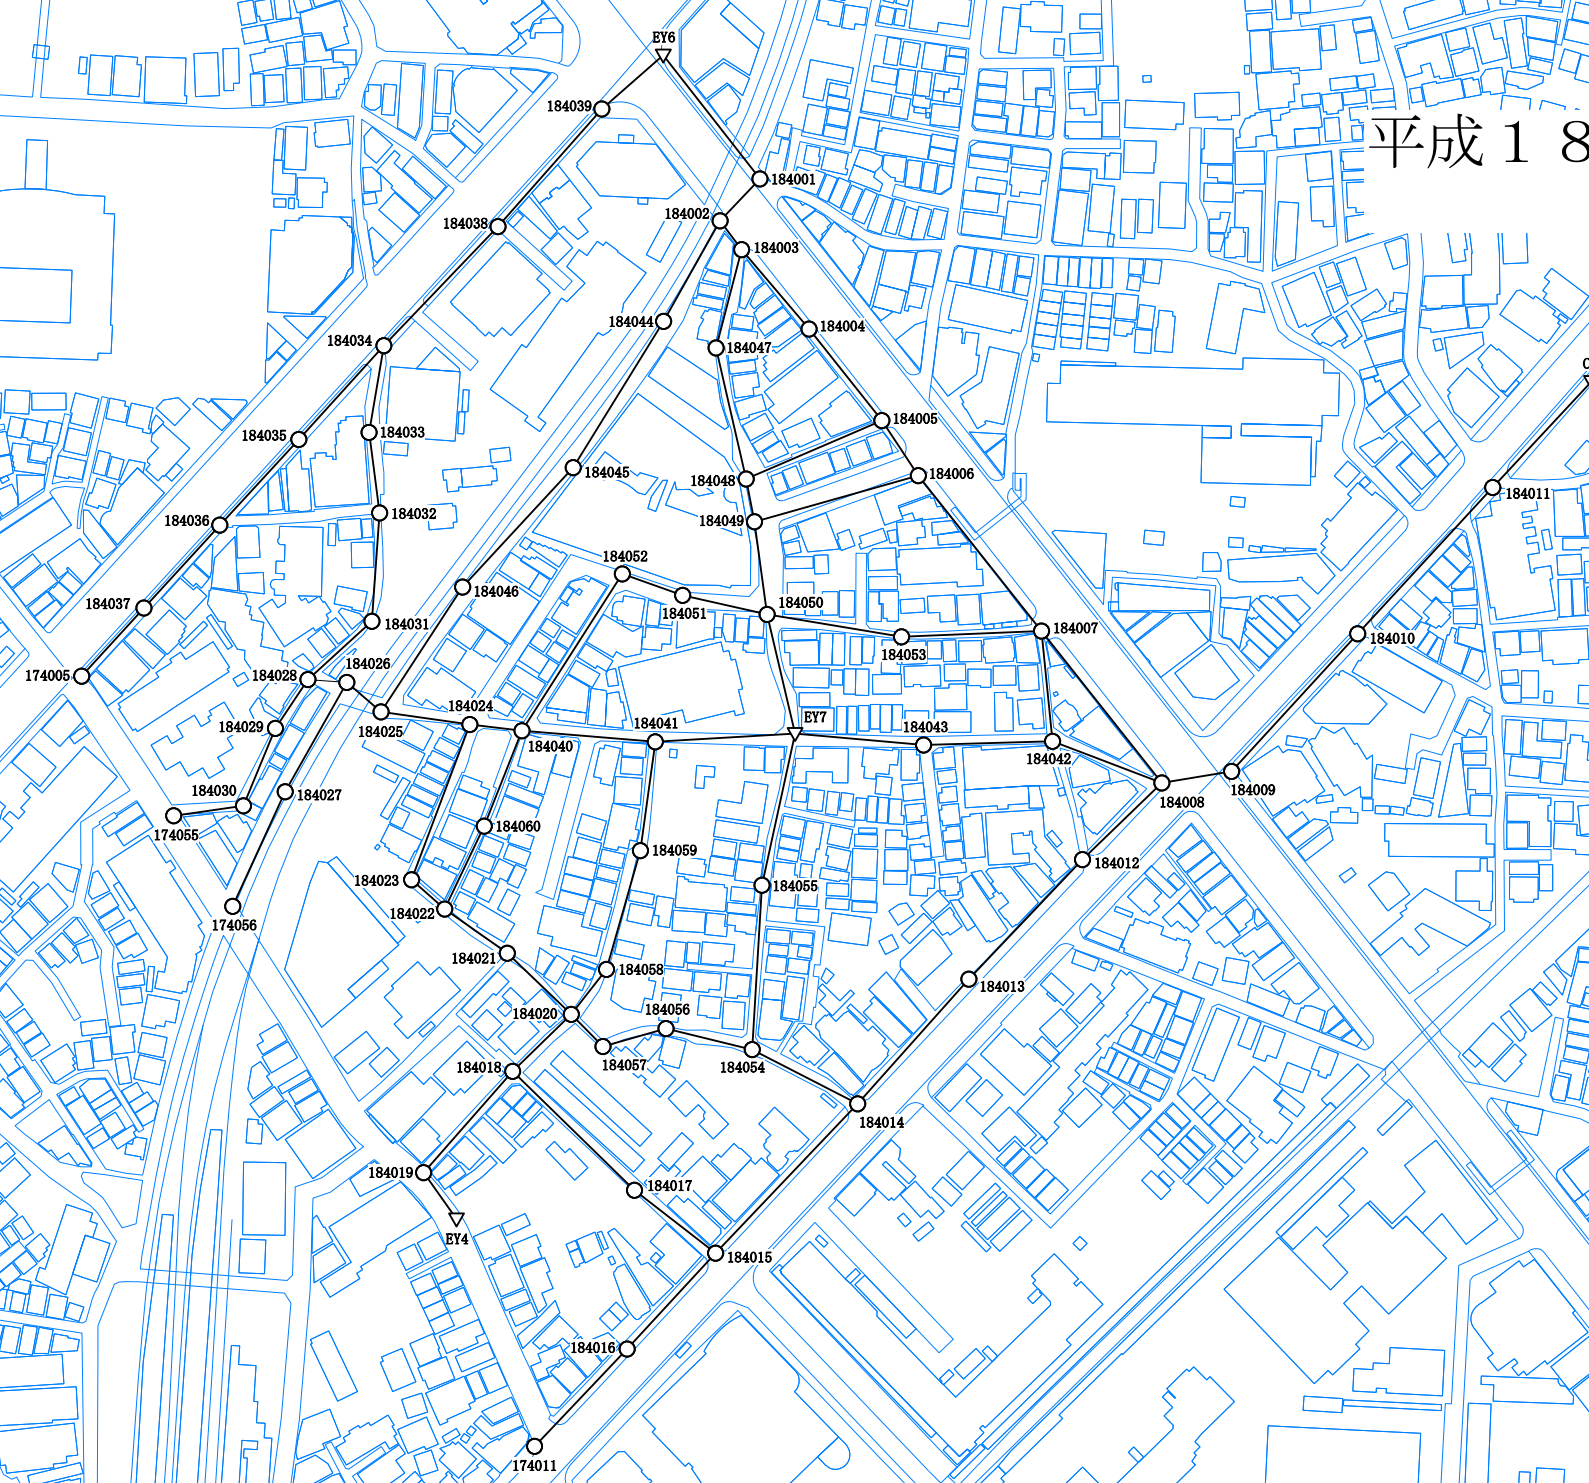

「この地図の作成に当たっては、国土地理院長の承認を得て、同院発行の基盤地図情報を使用した。
(承認番号 平30情使、第1236号)」

地震前の測量成果である

基準点名	X座標	Y座標	備 考
C8	-30904.728	-1036.959	
EY6	-30796.795	-1343.969	
EY7	-31021.123	-1300.412	
184001	-30837.725	-1312.002	
184002	-30851.585	-1325.198	
184003	-30861.123	-1318.080	
184004	-30887.367	-1295.748	
184005	-30917.622	-1271.667	
184006	-30935.838	-1259.661	
184007	-30987.221	-1218.885	
184008	-31037.462	-1179.072	
184009	-31033.631	-1156.031	
184010	-30988.119	-1114.310	
184011	-30939.763	-1069.669	
184012	-31062.780	-1205.361	
184013	-31102.299	-1242.919	
184014	-31143.530	-1279.704	
184015	-31192.938	-1326.672	
184016	-31224.618	-1355.938	
184017	-31172.140	-1353.504	
184018	-31132.771	-1393.788	
184019	-31166.305	-1423.224	
184020	-31113.948	-1374.417	
184021	-31093.737	-1395.539	
184022	-31079.132	-1416.272	
184023	-31069.464	-1427.232	
184024	-31018.116	-1407.980	
184025	-31013.929	-1437.342	
184026	-31004.216	-1448.633	
184027	-31040.347	-1469.023	
184028	-31003.273	-1461.503	
184029	-31019.406	-1472.279	

基準点名	X座標	Y座標	備 考
184030	-31045.006	-1482.850	
184031	-30984.001	-1440.348	
184032	-30948.185	-1437.790	
184033	-30921.534	-1441.275	
184034	-30892.860	-1436.395	
184035	-30923.902	-1464.515	
184036	-30952.215	-1490.642	
184037	-30979.579	-1515.726	
184038	-30853.517	-1398.642	
184039	-30814.586	-1364.263	
184040	-31020.171	-1390.709	
184041	-31023.849	-1346.603	
184042	-31023.688	-1215.245	
184043	-31024.890	-1257.875	
184044	-30884.837	-1343.864	
184045	-30933.176	-1373.770	
184046	-30972.655	-1410.336	
184047	-30893.625	-1326.520	
184048	-30936.965	-1316.570	
184049	-30951.111	-1313.828	
184050	-30981.729	-1309.614	
184051	-30975.402	-1337.568	
184052	-30968.327	-1357.548	
184053	-30989.128	-1265.182	
184054	-31125.627	-1314.569	
184055	-31071.286	-1311.339	
184056	-31118.668	-1343.096	
184057	-31124.593	-1363.920	
184058	-31099.101	-1362.771	
184059	-31059.825	-1351.547	
184060	-31051.733	-1403.210	