


- 凡例
- ◎ 東京都3級基準点
 - ▲ 江東区街区三角点(江東区2級基準点)
 - ▼ 江東区街区多角点(江東区3級基準点)
 - 江東区4級基準点
 - ⊕ 令和2年設置法14条4級基準点
 - 新設4級基準点
- (点名略記: 034001→001)

網図
江東区北砂三・五丁目の一部地区
縮尺: 1/2000

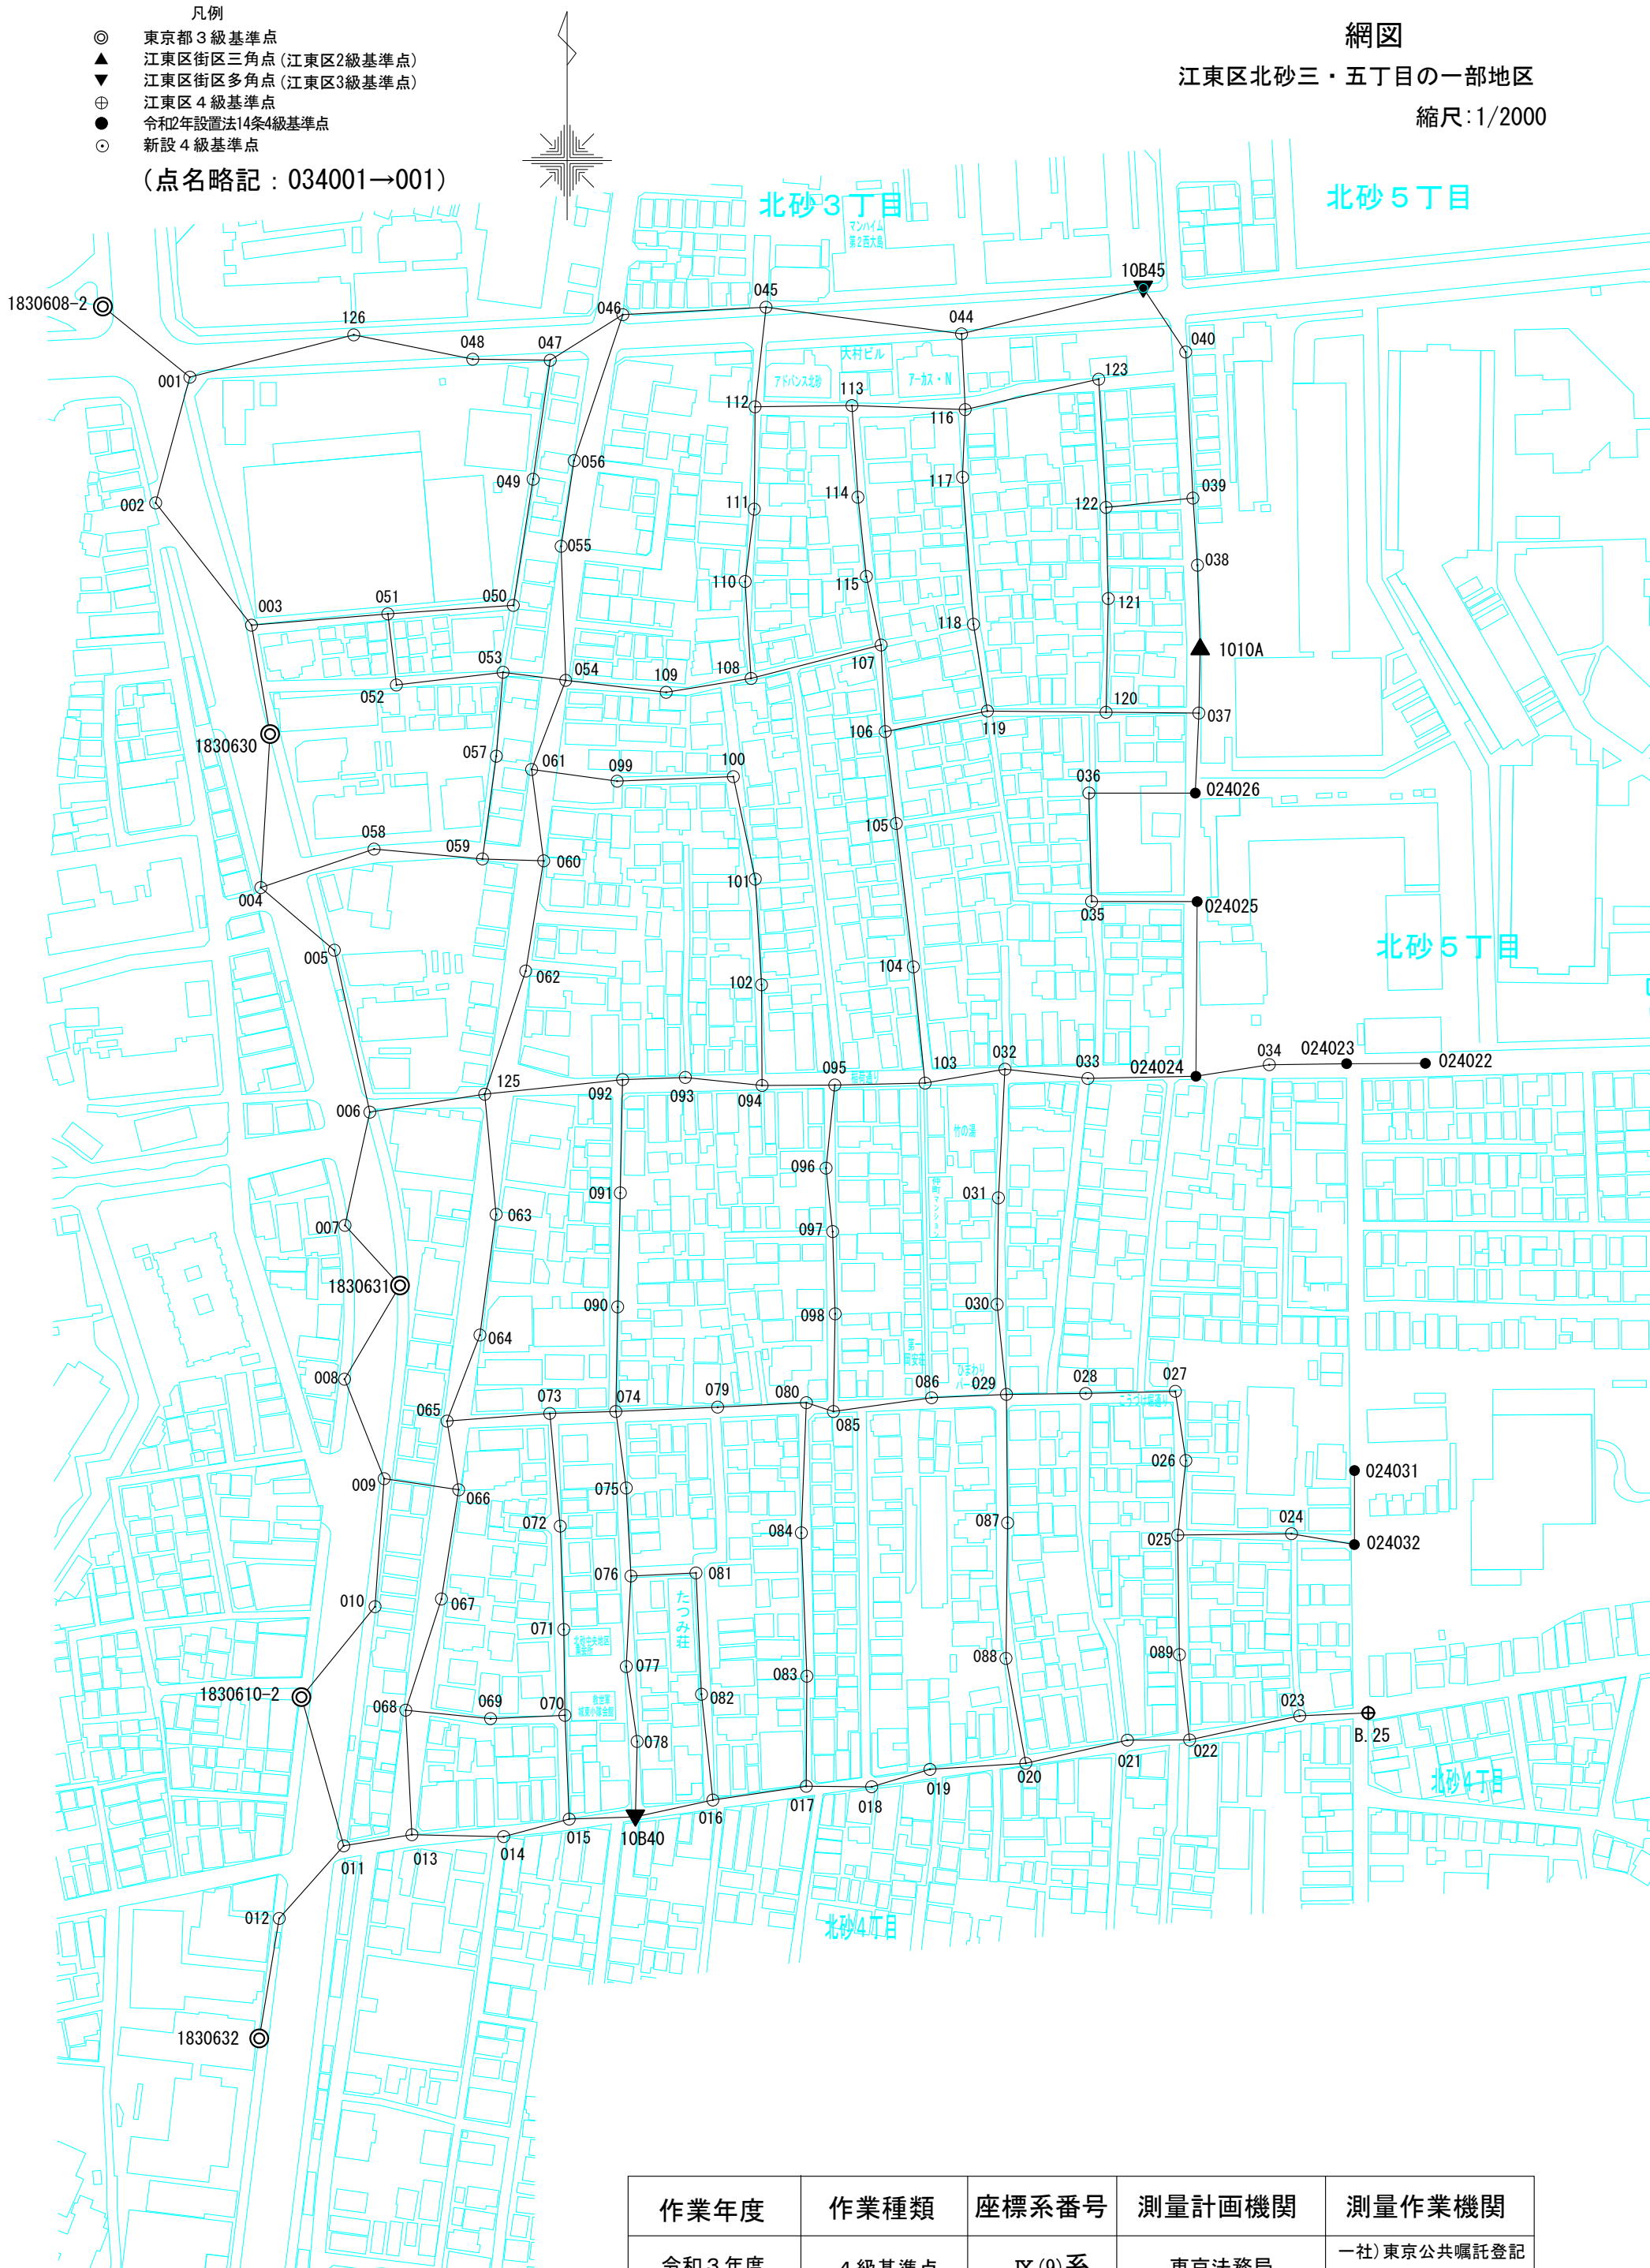

作業年度	作業種類	座標系番号	測量計画機関	測量作業機関
令和3年度	4級基準点	IX(9)系	東京法務局	一社)東京公共嘱託登記 土地家屋調査士協会

座 標 一 覽 表

点番	点名	X座標	Y座標	標高
1	034001	-35087.738	-574.252	-2.166
2	034002	-35129.908	-585.726	-1.911
3	034003	-35170.899	-553.581	-2.059
4	034004	-35258.926	-550.489	-2.341
5	034005	-35279.938	-525.806	-2.200
6	034006	-35334.254	-513.911	-2.157
7	034007	-35372.236	-522.234	-2.032
8	034008	-35423.821	-522.382	-1.892
9	034009	-35457.194	-509.093	-2.088
10	034010	-35500.136	-512.137	-2.103
11	034011	-35580.318	-522.666	-2.373
12	034012	-35604.671	-544.288	-2.220
13	034013	-35576.599	-499.808	-2.240
14	034014	-35577.260	-469.030	-2.308
15	034015	-35571.359	-447.049	-2.238
16	034016	-35564.970	-398.842	-2.174
17	034017	-35560.349	-367.539	-2.059
18	034018	-35560.553	-345.598	-2.143
19	034019	-35554.687	-326.045	-2.150
20	034020	-35552.647	-293.903	-2.167
21	034021	-35544.877	-259.850	-2.321
22	034022	-35544.829	-238.966	-2.463
23	034023	-35536.747	-202.067	-2.661
24	034024	-35475.661	-204.794	-2.466
25	034025	-35476.109	-242.951	-2.309
26	034026	-35451.111	-240.215	-2.388
27	034027	-35427.900	-243.750	-2.331
28	034028	-35428.598	-273.826	-2.174
29	034029	-35428.935	-300.404	-1.971
30	034030	-35398.711	-303.514	-2.070
31	034031	-35362.994	-303.076	-2.097
32	034032	-35319.854	-300.896	-2.238
33	034033	-35322.944	-273.082	-2.459
34	034034	-35318.343	-212.271	-2.514
35	034035	-35263.621	-271.835	-2.097
36	034036	-35227.240	-272.740	-2.095
37	034037	-35200.403	-235.870	-2.219
38	034038	-35150.816	-236.349	-2.252
39	034039	-35128.291	-237.851	-2.135
40	034040	-35079.332	-240.270	-2.193
44	034044	-35073.213	-315.443	-1.915
45	034045	-35064.259	-381.012	-1.843
46	034046	-35066.758	-429.053	-1.558
47	034047	-35082.039	-453.400	-1.664
48	034048	-35081.731	-479.380	-2.059
49	034049	-35121.963	-459.161	-1.886
50	034050	-35164.294	-465.774	-1.783
51	034051	-35167.125	-507.871	-2.065
52	034052	-35190.990	-504.982	-1.961
53	034053	-35186.731	-469.232	-1.711
54	034054	-35189.414	-448.211	-1.567
55	034055	-35144.450	-449.736	-1.594
56	034056	-35115.714	-445.400	-1.573
57	034057	-35214.862	-471.479	-1.784
58	034058	-35246.016	-512.485	-1.996
59	034059	-35249.349	-476.140	-1.859
60	034060	-35249.964	-455.585	-1.607
61	034061	-35219.307	-459.642	-1.676
62	034062	-35286.931	-461.630	-1.598
63	034063	-35368.550	-471.542	-1.743
64	034064	-35409.021	-476.965	-1.921
65	034065	-35437.877	-488.030	-1.888
66	034066	-35460.913	-484.101	-1.880
67	034067	-35497.545	-489.882	-1.856
68	034068	-35534.846	-501.883	-2.078

点	番	点	名	X	座	標	Y	座	標	高
69	034069			-35537.695			-473.404			-1.765
70	034070			-35536.576			-448.471			-2.051
71	034071			-35507.768			-448.859			-2.074
72	034072			-35473.131			-450.053			-2.143
73	034073			-35435.311			-453.546			-2.125
74	034074			-35434.659			-431.395			-2.022
75	034075			-35460.300			-427.915			-2.093
76	034076			-35489.842			-426.327			-2.185
77	034077			-35520.216			-427.895			-1.975
78	034078			-35545.345			-424.245			-2.110
79	034079			-35433.204			-397.239			-1.996
80	034080			-35431.712			-367.508			-2.033
81	034081			-35488.798			-404.520			-1.897
82	034082			-35529.482			-402.681			-2.049
83	034083			-35523.424			-367.333			-2.133
84	034084			-35475.366			-369.183			-2.154
85	034085			-35434.660			-358.419			-2.026
86	034086			-35430.042			-325.506			-2.015
87	034087			-35472.016			-300.026			-1.757
88	034088			-35517.475			-300.540			-1.703
89	034089			-35516.191			-242.373			-2.401
90	034090			-35399.581			-430.786			-2.198
91	034091			-35361.329			-429.905			-2.115
92	034092			-35323.355			-429.138			-2.082
93	034093			-35322.632			-408.083			-2.105
94	034094			-35325.323			-382.360			-2.258
95	034095			-35325.162			-357.962			-2.312
96	034096			-35353.033			-360.874			-2.195
97	034097			-35374.298			-358.672			-2.201
98	034098			-35401.888			-357.846			-2.141
99	034099			-35223.240			-430.959			-1.519
100	034100			-35221.719			-392.026			-1.517
101	034101			-35256.089			-384.616			-1.834
102	034102			-35291.528			-382.542			-1.972
103	034103			-35324.509			-327.706			-2.272
104	034104			-35285.509			-331.649			-2.416
105	034105			-35237.424			-337.351			-2.322
106	034106			-35206.627			-341.042			-2.279
107	034107			-35177.562			-342.414			-2.267
108	034108			-35188.788			-386.034			-1.955
109	034109			-35193.436			-414.517			-1.775
110	034110			-35156.287			-388.048			-2.086
111	034111			-35132.005			-384.958			-2.089
112	034112			-35097.676			-384.697			-1.981
113	034113			-35097.271			-352.194			-2.212
114	034114			-35128.013			-350.210			-2.435
115	034115			-35154.593			-347.401			-2.374
116	034116			-35098.603			-314.223			-2.324
117	034117			-35121.264			-315.140			-2.331
118	034118			-35170.626			-311.462			-2.142
119	034119			-35199.721			-306.806			-2.060
120	034120			-35200.123			-267.009			-2.008
121	034121			-35161.997			-266.226			-2.123
122	034122			-35131.452			-266.987			-2.208
123	034123			-35088.404			-269.454			-2.249
125	034125			-35328.224			-475.380			-1.673
126	034126			-35073.553			-519.310			-2.272