


平成27年度 宇都宮市富士見町、南町地区
4級基準点 観測図 縮尺 1/2,500

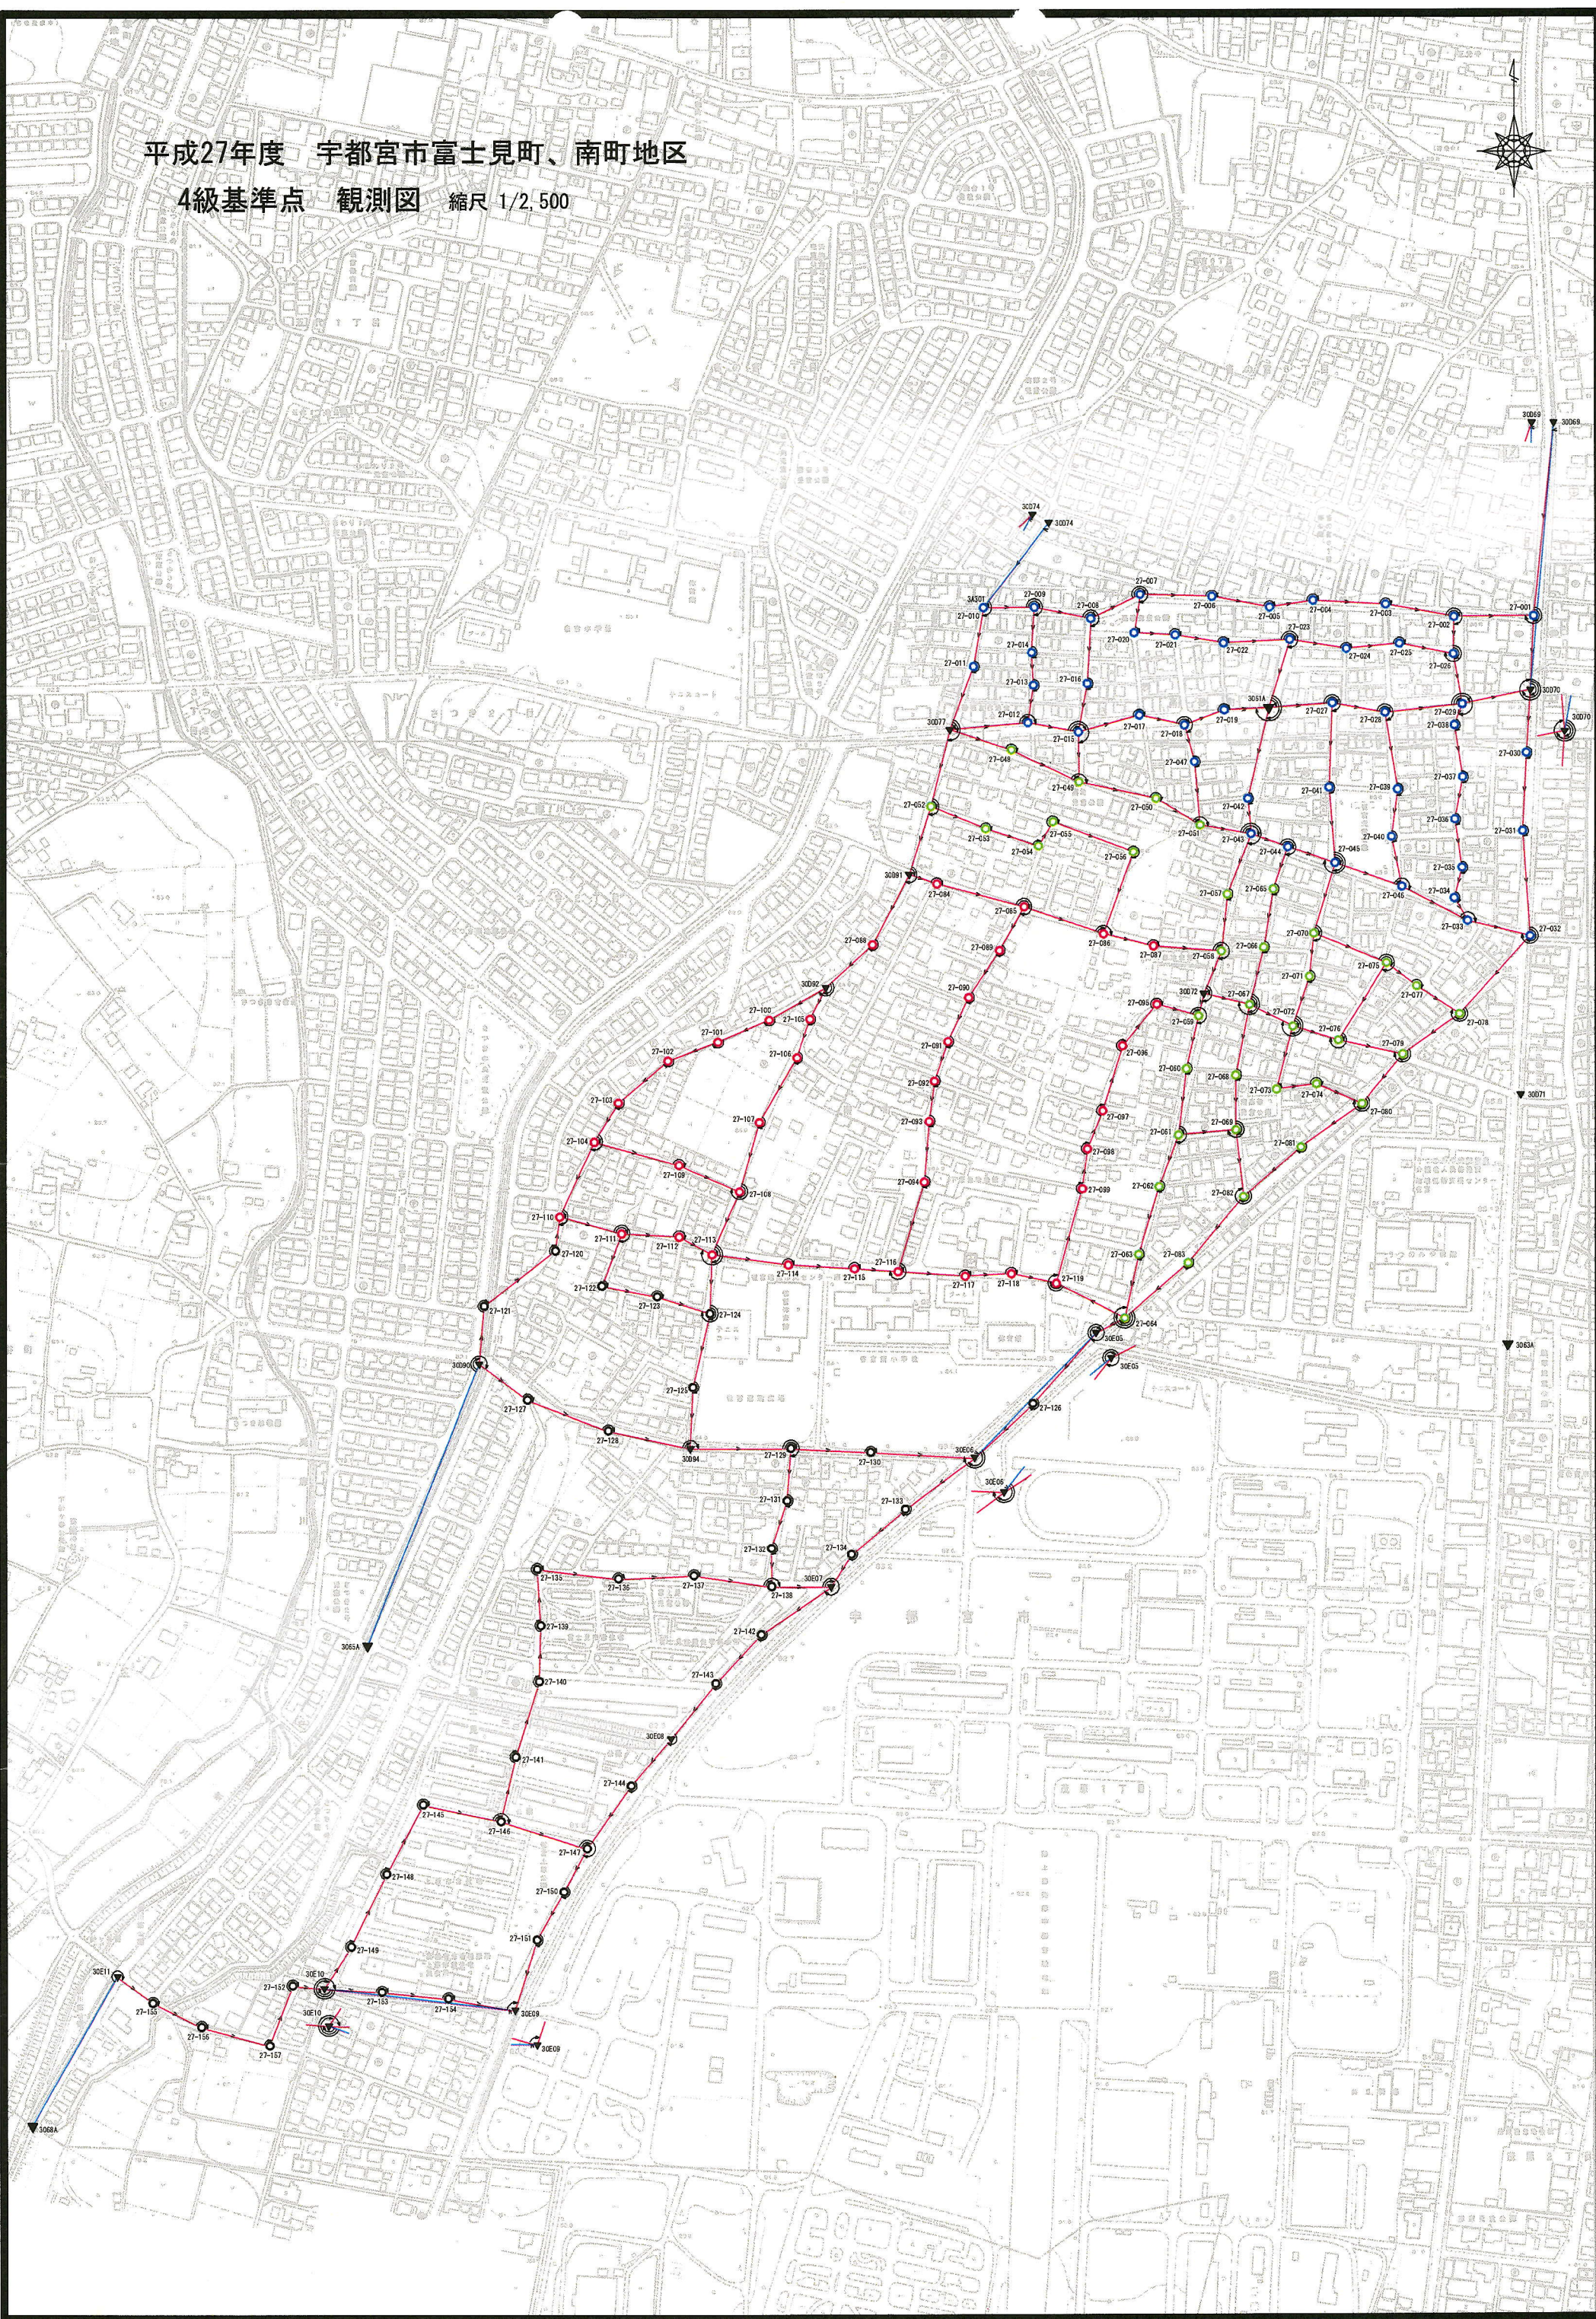

H27年度 基準点座標 (宇都宮市高砂町、南町、南高砂町、富士見町の一部地区)

点名	X座標	Y座標	標高	点名	X座標	Y座標	標高
27-001	54107.196	3477.961	87.517	27-038	54012.300	3409.783	86.552
27-002	54107.272	3408.243	86.604	27-039	53955.307	3358.957	85.543
27-003	54116.658	3348.403	86.375	27-040	53918.473	3355.798	85.696
27-004	54120.248	3286.380	86.833	27-041	53956.248	3300.267	85.849
27-005	54114.712	3251.794	87.041	27-042	53948.395	3231.691	85.926
27-006	54124.682	3198.829	86.682	27-043	53916.705	3233.696	85.722
27-007	54120.567	3132.476	86.424	27-044	53906.198	3263.418	85.720
27-008	54106.203	3089.049	86.318	27-045	53893.007	3304.904	85.762
27-009	54115.158	3045.061	86.259	27-046	53875.354	3363.108	85.945
27-010	54114.773	3000.509	86.342	27-047	53980.950	3182.980	86.168
27-011	54061.802	2991.306	86.117	27-048	53993.815	3019.251	85.795
27-012	54015.695	3037.961	85.907	27-049	53963.398	3084.054	85.896
27-013	54046.083	3043.929	85.977	27-050	53947.559	3150.336	86.025
27-014	54076.376	3042.455	86.054	27-051	53928.138	3184.108	85.977
27-015	54009.492	3081.331	86.039	27-052	53938.958	2953.702	85.308
27-016	54046.399	3090.182	86.282	27-053	53923.501	3001.850	85.637
27-017	54022.860	3135.342	86.174	27-054	53908.952	3047.433	85.907
27-018	54010.955	3174.771	86.256	27-055	53929.415	3059.721	86.046
27-019	54025.261	3207.431	86.309	27-056	53902.914	3129.757	85.731
27-020	54092.761	3129.986	86.374	27-057	53865.524	3211.930	85.681
27-021	54091.125	3167.137	86.411	27-058	53816.373	3206.920	85.542
27-022	54083.678	3208.675	86.517	27-059	53759.771	3186.601	85.376
27-023	54086.637	3270.704	86.673	27-060	53717.484	3176.388	85.191
27-024	54078.817	3315.850	86.210	27-061	53656.540	3168.869	84.850
27-025	54082.338	3359.002	85.989	27-062	53610.646	3150.216	84.539
27-026	54078.756	3408.651	86.583	27-063	53553.568	3134.113	84.233
27-027	54031.220	3304.199	85.965	27-064	53495.069	3121.703	84.029
27-028	54023.961	3347.150	85.704	27-065	53869.754	3252.316	85.947
27-029	54030.894	3418.084	86.593	27-066	53817.900	3244.601	85.944
27-030	53988.416	3473.544	86.955	27-067	53769.342	3230.845	85.872
27-031	53919.784	3468.600	86.674	27-068	53708.053	3218.642	85.472
27-032	53829.718	3474.907	86.111	27-069	53661.085	3219.199	85.162
27-033	53842.906	3419.107	86.064	27-070	53830.982	3286.782	85.659
27-034	53860.187	3408.848	86.129	27-071	53796.943	3282.882	85.606
27-035	53885.161	3415.234	86.202	27-072	53751.393	3268.276	85.618
27-036	53930.042	3409.929	86.356	27-073	53695.434	3254.641	85.405
27-037	53971.629	3416.190	86.449	27-074	53701.277	3289.488	85.077

点名	X座標	Y座標	標高	点名	X座標	Y座標	標高
27-075	53807.439	3347.830	85.799	27-113	53553.264	2764.766	84.334
27-076	53738.639	3307.281	85.476	27-114	53544.368	2828.441	84.425
27-077	53785.397	3377.306	85.615	27-115	53541.449	2887.068	84.436
27-078	53762.582	3414.640	85.648	27-116	53538.763	2924.075	84.520
27-079	53726.339	3362.996	85.219	27-117	53534.421	2983.715	84.338
27-080	53686.497	3332.485	85.078	27-118	53537.008	3022.517	84.246
27-081	53646.206	3275.742	84.778	27-119	53528.713	3064.118	84.091
27-082	53601.078	3225.251	84.397	27-120	53550.418	2623.333	79.456
27-083	53545.251	3175.690	84.271	27-121	53502.179	2566.689	79.311
27-084	53875.058	2959.700	85.029	27-122	53524.719	2671.863	83.566
27-085	53855.161	3034.571	85.399	27-123	53515.459	2717.306	84.236
27-086	53832.121	3103.095	85.451	27-124	53501.823	2761.499	84.147
27-087	53820.796	3150.529	85.502	27-125	53437.453	2747.868	84.016
27-088	53825.731	2905.264	84.756	27-126	53420.622	3039.148	83.732
27-089	53818.840	3013.998	85.251	27-127	53427.019	2602.480	79.118
27-090	53778.586	2988.813	85.051	27-128	53399.752	2673.007	82.685
27-091	53738.147	2969.508	84.858	27-129	53383.989	2832.314	83.088
27-092	53704.012	2957.764	84.756	27-130	53379.920	2905.770	83.420
27-093	53669.746	2951.784	84.684	27-131	53337.597	2827.919	82.907
27-094	53616.600	2948.900	84.707	27-132	53305.907	2817.889	82.897
27-095	53771.663	3149.738	85.146	27-133	53330.841	2930.847	83.212
27-096	53733.690	3119.600	84.914	27-134	53290.264	2885.194	82.972
27-097	53678.218	3102.243	84.767	27-135	53276.649	2613.565	83.051
27-098	53647.953	3090.566	84.659	27-136	53270.181	2682.293	83.122
27-099	53611.538	3085.090	84.398	27-137	53272.645	2744.965	83.036
27-100	53757.294	2813.963	84.148	27-138	53263.914	2815.133	82.962
27-101	53737.632	2767.948	82.908	27-139	53229.154	2614.981	82.858
27-102	53720.859	2726.723	81.781	27-140	53170.510	2612.309	82.320
27-103	53683.866	2683.307	81.328	27-141	53116.589	2593.936	82.174
27-104	53650.920	2663.566	80.761	27-142	53223.682	2808.793	82.524
27-105	53757.574	2850.329	84.819	27-143	53180.204	2766.732	82.242
27-106	53724.191	2838.453	84.756	27-144	53090.310	2694.219	81.918
27-107	53665.758	2805.416	84.626	27-145	53073.943	2513.301	81.591
27-108	53608.285	2787.769	84.440	27-146	53059.890	2580.903	81.721
27-109	53630.782	2735.543	83.875	27-147	53033.794	2657.780	81.746
27-110	53585.058	2632.323	79.662	27-148	53012.692	2481.372	81.122
27-111	53569.822	2686.527	83.385	27-149	52950.940	2451.356	80.582
27-112	53568.956	2735.022	84.236	27-150	52990.468	2629.135	81.268

点名	X座標	Y座標	標高
27-151	52951.616	2609.213	81.015
27-152	52914.701	2399.134	80.474
27-153	52910.246	2482.215	80.717
27-154	52904.778	2538.896	80.738
27-155	52901.484	2278.057	76.880
27-156	52881.237	2323.383	79.369
27-157	52865.643	2378.991	80.528