

令和3年度 法14条地区作製事業  
大曾・今泉地区


街区基準点観測区割り図

2021. 10. 9修正

班	点数	新設点		既存基準点
		点名		
○	A	64	R3-001~R3-064	8点
○	B	62	R3-065~R3-126	4点
○	C	64	R3-127~R3-190	8点
○	D	62	R3-190~R3-252	2点



縮尺 1/2500

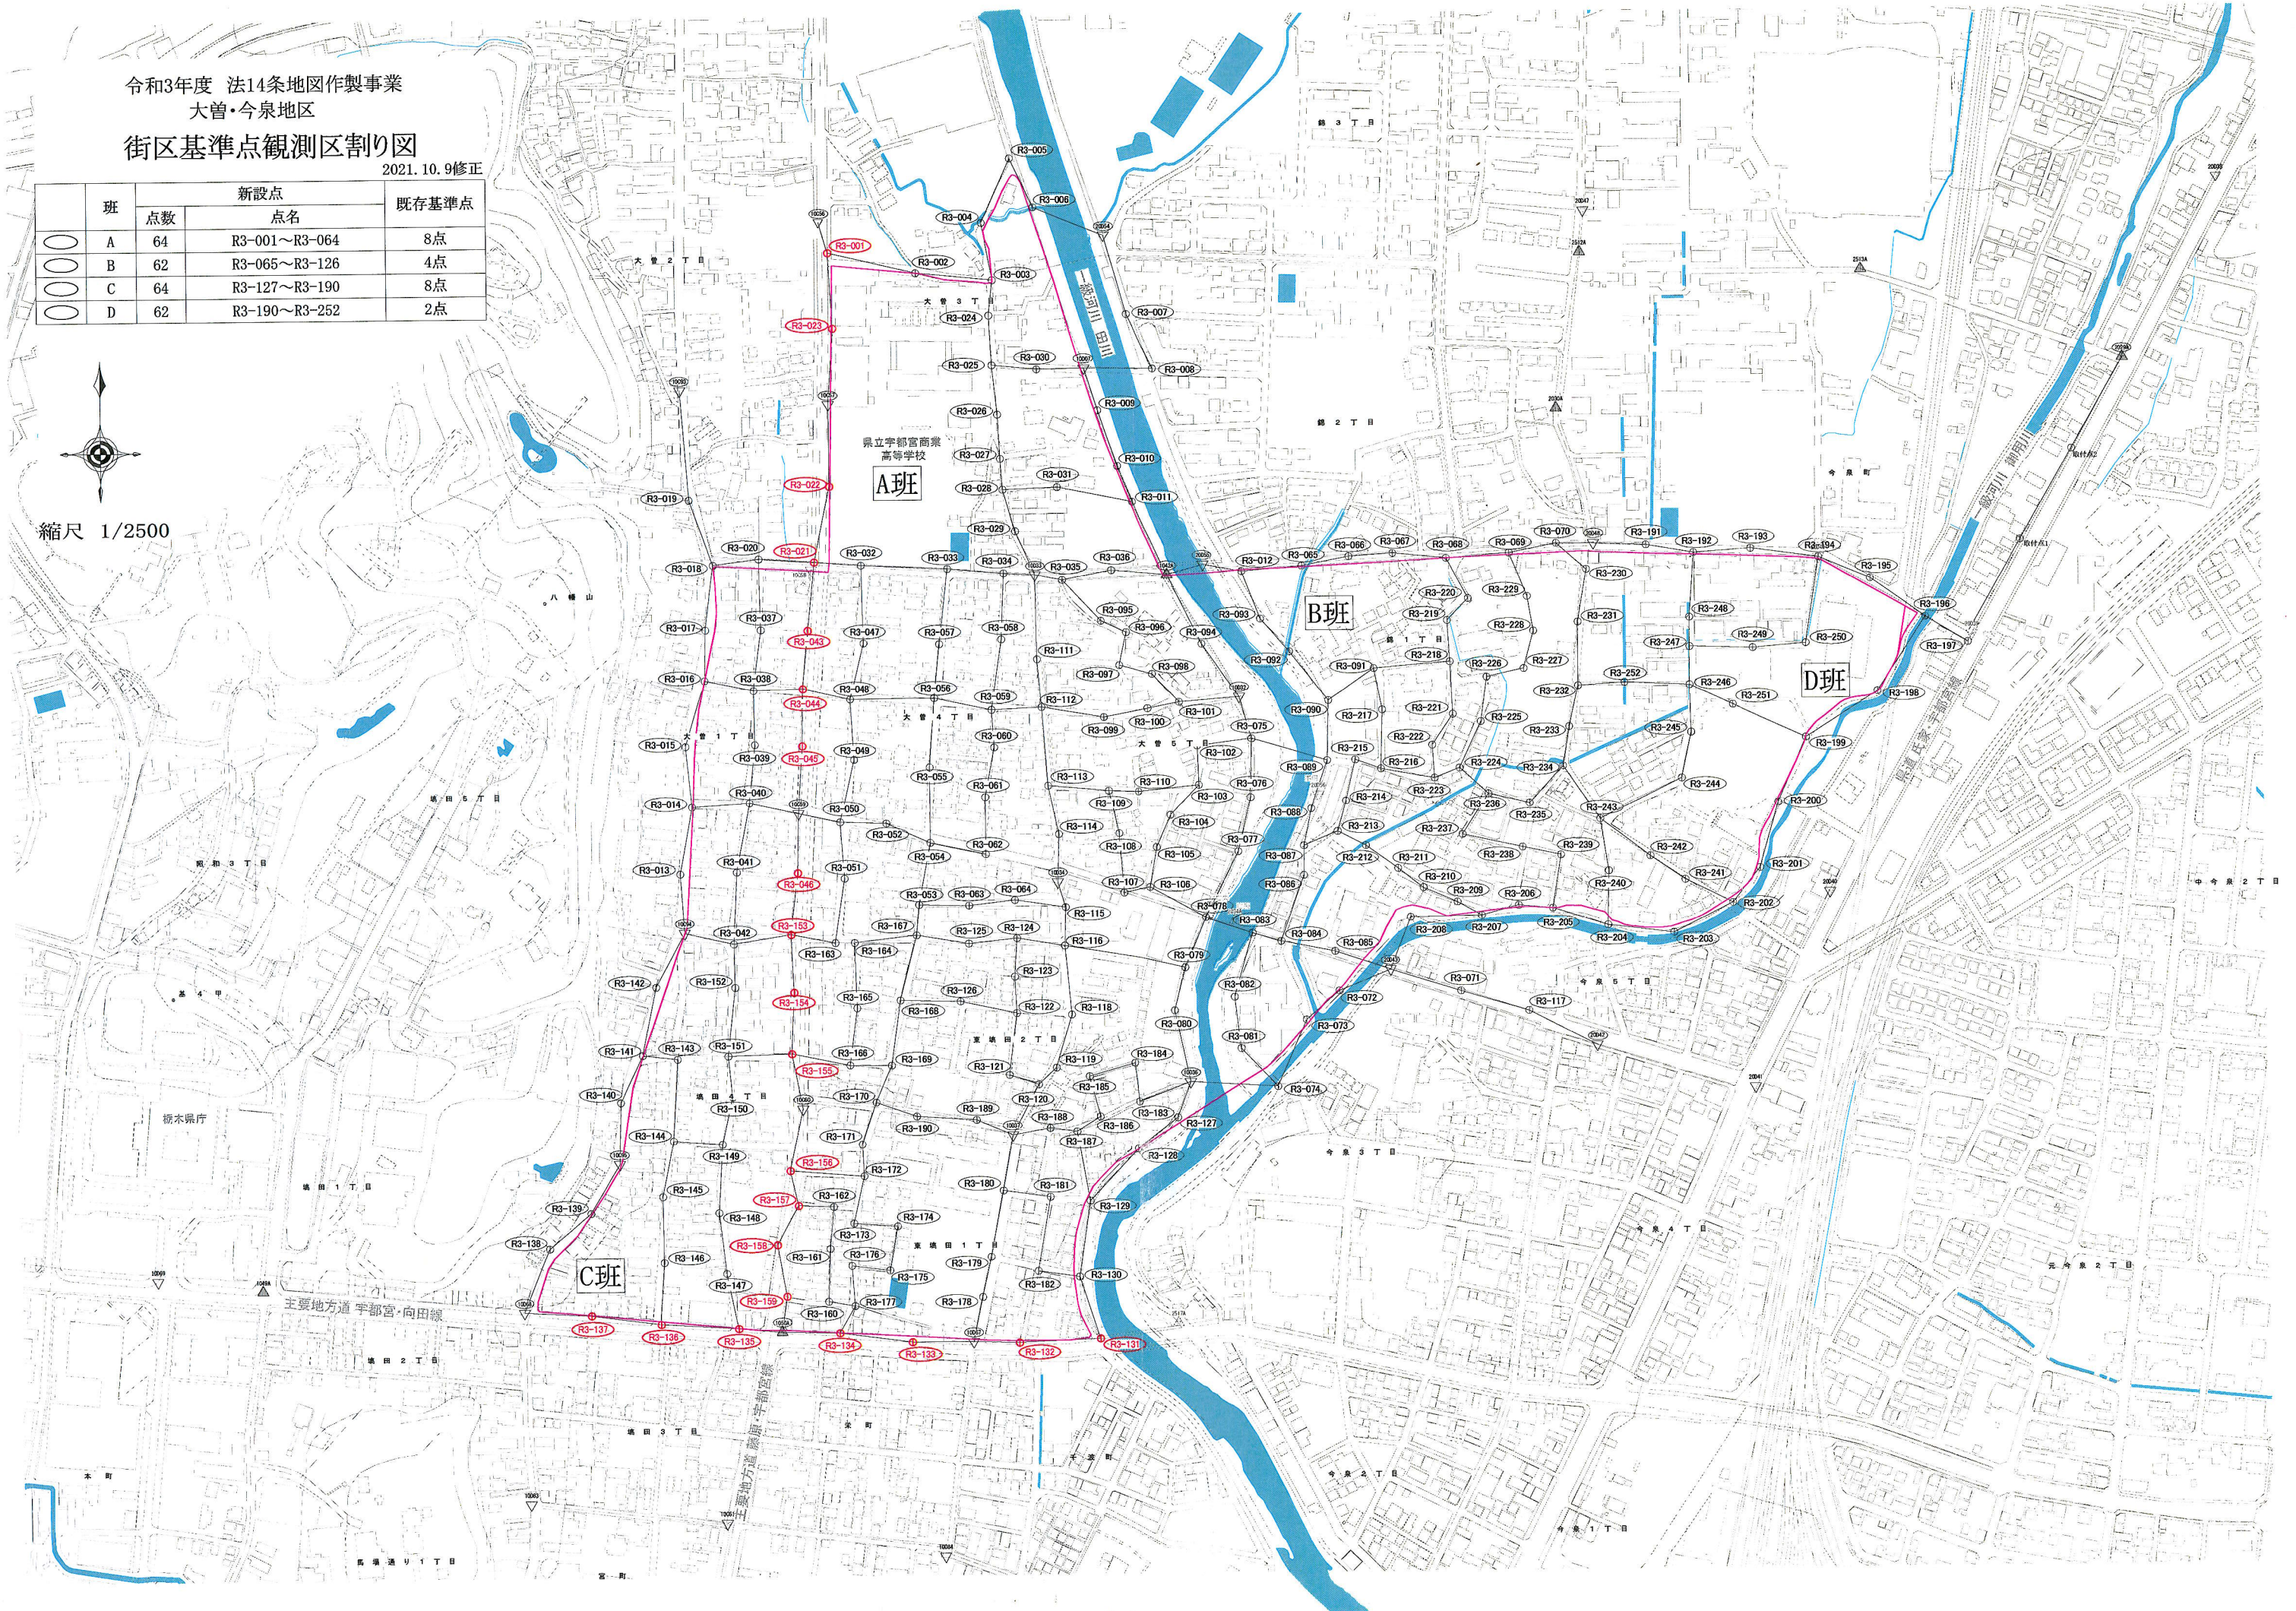

A班

B班

C班

D班

県立宇都宮商業  
高等学校

主要地方道 宇都宮・向田線

主要地方道 宇都宮・向田線

主要地方道 宇都宮・向田線

## R3年度 基準点座標

(宇都宮市大曾四、五丁目、錦一丁目、東塙田一、二丁目の地区、  
大曾一、三丁目、今泉三丁目、塙田四丁目、今泉町の一部区)

点名	X座標	Y座標	標高
R3-001	63552.224	5082.225	117.461
R3-002	63533.762	5158.689	117.569
R3-003	63522.243	5226.479	116.700
R3-004	63575.043	5216.404	115.923
R3-005	63634.367	5244.095	117.296
R3-006	63598.834	5260.944	117.126
R3-007	63495.766	5345.242	116.878
R3-008	63440.857	5362.755	117.299
R3-009	63425.201	5315.303	116.615
R3-010	63369.337	5333.813	116.294
R3-011	63328.812	5350.837	115.762
R3-012	63264.620	5444.973	117.046
R3-013	63006.111	4944.480	114.509
R3-014	63059.320	4955.798	114.878
R3-015	63111.347	4949.769	115.207
R3-016	63170.975	4967.762	115.587
R3-017	63217.045	4968.400	115.993
R3-018	63274.330	4976.730	116.764
R3-019	63332.111	4956.027	117.539
R3-020	63279.830	5016.698	116.541
R3-021	63277.544	5065.099	116.008
R3-022	63354.852	5080.663	116.418
R3-023	63482.429	5085.059	117.068
R3-024	63494.703	5223.946	116.693
R3-025	63451.224	5226.365	116.701
R3-026	63407.888	5228.662	116.506
R3-027	63367.693	5233.964	116.412
R3-028	63340.071	5234.241	116.420
R3-029	63302.913	5244.796	116.292
R3-030	63447.911	5267.791	116.652
R3-031	63340.287	5286.653	116.466
R3-032	63274.148	5109.604	116.226
R3-033	63270.441	5185.104	116.171
R3-034	63266.009	5233.703	116.094
R3-035	63258.544	5288.117	116.027
R3-036	63268.471	5335.268	116.074
R3-037	63211.367	5018.133	115.446

点名	X座標	Y座標	標高
R3-038	63162.636	5011.857	115.282
R3-039	63115.422	5012.412	114.786
R3-040	63064.595	5006.163	114.411
R3-041	63001.158	4993.470	113.967
R3-042	62940.326	4992.116	113.692
R3-043	63220.862	5059.125	115.446
R3-044	63166.473	5058.381	115.031
R3-045	63112.943	5054.825	114.881
R3-046	63005.981	5048.099	114.384
R3-047	63203.421	5109.163	115.609
R3-048	63155.148	5096.505	115.392
R3-049	63103.735	5100.272	114.965
R3-050	63045.651	5086.292	114.601
R3-051	62988.804	5089.927	114.188
R3-052	63041.526	5130.307	114.878
R3-053	62973.794	5156.523	114.443
R3-054	63026.493	5166.983	114.844
R3-055	63094.751	5167.100	115.313
R3-056	63155.443	5171.919	115.659
R3-057	63202.469	5181.881	115.823
R3-058	63207.490	5232.865	115.778
R3-059	63143.906	5222.728	115.668
R3-060	63109.580	5224.008	115.489
R3-061	63067.329	5216.801	115.298
R3-062	63015.250	5216.717	115.011
R3-063	62970.605	5199.049	114.742
R3-064	62975.429	5243.056	114.936
R3-065	63269.263	5498.762	115.284
R3-066	63278.125	5538.327	115.259
R3-067	63280.486	5579.221	115.153
R3-068	63275.323	5629.317	114.945
R3-069	63279.370	5688.236	115.178
R3-070	63288.659	5737.960	116.632
R3-071	62893.597	5631.185	113.499
R3-072	62888.092	5526.500	113.716
R3-073	62861.909	5500.229	113.760
R3-074	62805.142	5473.675	114.447

点名	X座標	Y座標	標高
R3-075	63116.870	5454.264	115.344
R3-076	63063.919	5452.470	115.150
R3-077	63016.159	5441.449	114.102
R3-078	62956.424	5410.454	115.113
R3-079	62914.267	5389.766	114.108
R3-080	62876.648	5381.907	113.907
R3-081	62842.542	5442.170	114.494
R3-082	62894.284	5437.380	114.737
R3-083	62942.290	5453.407	115.270
R3-084	62936.497	5476.993	113.952
R3-085	62929.731	5520.333	113.540
R3-086	62994.366	5500.254	113.792
R3-087	63020.161	5499.067	113.984
R3-088	63052.838	5507.075	115.218
R3-089	63097.445	5522.159	115.169
R3-090	63151.303	5522.037	115.181
R3-091	63175.205	5564.377	114.519
R3-092	63193.328	5490.050	115.878
R3-093	63228.002	5459.099	115.740
R3-094	63207.528	5406.867	115.577
R3-095	63221.579	5319.558	115.490
R3-096	63211.581	5342.058	115.579
R3-097	63182.132	5338.005	115.754
R3-098	63174.859	5366.509	115.866
R3-099	63137.852	5316.239	115.492
R3-100	63142.142	5359.173	115.605
R3-101	63150.101	5389.851	115.720
R3-102	63112.180	5404.772	114.598
R3-103	63078.260	5408.058	114.602
R3-104	63049.302	5381.943	114.633
R3-105	63021.379	5368.660	114.569
R3-106	62981.475	5361.831	114.491
R3-107	62981.754	5338.155	114.759
R3-108	63032.821	5334.010	115.075
R3-109	63071.538	5327.120	115.007
R3-110	63070.679	5353.963	114.822
R3-111	63190.243	5264.283	115.596
R3-112	63146.412	5267.068	115.535

点名	X座標	Y座標	標高
R3-113	63077.314	5273.040	115.237
R3-114	63036.552	5282.137	115.049
R3-115	62969.483	5287.720	115.158
R3-116	62934.126	5286.052	114.929
R3-117	62876.809	5682.799	113.620
R3-118	62871.398	5290.535	114.256
R3-119	62829.573	5279.055	113.701
R3-120	62811.802	5261.177	113.574
R3-121	62822.227	5231.869	114.317
R3-122	62875.811	5241.016	114.603
R3-123	62907.264	5240.418	114.735
R3-124	62941.298	5245.322	114.622
R3-125	62937.380	5201.484	114.415
R3-126	62885.191	5192.589	114.213
R3-127	62777.483	5382.887	113.586
R3-128	62749.137	5343.151	113.457
R3-129	62706.958	5304.962	113.350
R3-130	62639.691	5294.165	113.094
R3-131	62585.347	5313.837	114.558
R3-132	62583.281	5240.026	112.234
R3-133	62584.467	5147.120	112.471
R3-134	62592.402	5079.924	112.705
R3-135	62598.034	4989.238	113.042
R3-136	62603.615	4919.338	113.167
R3-137	62608.728	4870.382	113.443
R3-138	62664.466	4819.185	114.080
R3-139	62691.976	4854.730	114.070
R3-140	62799.627	4888.421	114.063
R3-141	62837.925	4907.082	113.994
R3-142	62883.223	4914.834	114.081
R3-143	62830.230	4938.707	113.789
R3-144	62763.759	4934.084	113.564
R3-145	62714.402	4924.000	113.410
R3-146	62684.943	4926.643	113.293
R3-147	62650.175	4979.798	113.030
R3-148	62699.778	4974.840	113.011
R3-149	62759.633	4977.354	113.122
R3-150	62797.777	4988.004	113.131

点名	X座標	Y座標	標高
R3-151	62839.719	4984.966	113.265
R3-152	62891.246	4991.679	113.316
R3-153	62946.553	5042.017	113.738
R3-154	62894.007	5041.115	113.668
R3-155	62840.499	5040.003	113.379
R3-156	62734.565	5038.255	113.370
R3-157	62705.298	5043.449	113.298
R3-158	62669.707	5028.069	113.217
R3-159	62625.367	5032.332	113.015
R3-160	62620.288	5070.947	112.734
R3-161	62665.963	5072.854	113.150
R3-162	62704.513	5075.774	113.374
R3-163	62939.745	5079.984	114.020
R3-164	62938.308	5098.466	114.032
R3-165	62880.731	5099.334	113.791
R3-166	62830.511	5092.373	113.613
R3-167	62946.063	5153.751	114.257
R3-168	62886.383	5138.340	113.973
R3-169	62830.053	5129.614	113.790
R3-170	62797.021	5115.585	113.670
R3-171	62763.197	5103.523	113.480
R3-172	62734.753	5103.934	113.335
R3-173	62691.571	5093.537	113.173
R3-174	62906.831	4941.487	114.008
R3-175	62643.904	4917.467	113.251
R3-176	62653.374	5091.614	113.029
R3-177	62617.919	5093.154	112.930
R3-178	62634.990	5210.171	112.707
R3-179	62671.380	5218.000	113.010
R3-180	62716.543	5226.847	113.377
R3-181	62711.458	5268.881	112.721
R3-182	62653.215	5255.278	112.570
R3-183	62794.363	5350.659	112.785
R3-184	62829.919	5346.265	112.971
R3-185	62819.049	5307.189	112.907
R3-186	62782.647	5314.503	112.954
R3-187	62767.751	5294.047	113.003
R3-188	62772.718	5269.873	112.972

点名	X座標	Y座標	標高
R3-189	62780.791	5204.661	113.727
R3-190	62784.467	5154.015	113.652
R3-191	63285.401	5804.544	115.983
R3-192	63278.070	5848.425	116.155
R3-193	63281.919	5902.505	116.424
R3-194	63272.690	5959.796	117.029
R3-195	63253.472	6008.133	117.505
R3-196	63218.597	6057.743	117.483
R3-197	63197.769	6091.847	117.164
R3-198	63149.180	6010.254	116.208
R3-199	63094.827	5942.429	115.998
R3-200	63055.190	5922.513	116.517
R3-201	62999.020	5906.054	115.583
R3-202	62967.032	5880.308	116.136
R3-203	62942.683	5824.266	115.177
R3-204	62948.460	5770.060	115.053
R3-205	62963.641	5720.241	114.457
R3-206	62967.060	5687.537	114.172
R3-207	62957.219	5657.255	114.079
R3-208	62956.831	5593.572	113.795
R3-209	62969.993	5634.409	114.193
R3-210	62981.944	5607.167	114.169
R3-211	62997.272	5578.695	114.130
R3-212	63020.506	5553.502	114.210
R3-213	63040.984	5532.990	113.866
R3-214	63060.735	5537.310	114.061
R3-215	63096.569	5544.912	114.248
R3-216	63089.015	5569.237	114.294
R3-217	63141.340	5571.127	114.347
R3-218	63182.945	5631.202	114.706
R3-219	63220.687	5628.821	114.811
R3-220	63239.086	5648.224	114.960
R3-221	63135.836	5633.672	114.588
R3-222	63120.423	5618.831	114.536
R3-223	63080.421	5616.904	114.421
R3-224	63088.006	5636.313	114.473
R3-225	63126.148	5656.810	114.625
R3-226	63169.222	5663.109	114.722

点名	X座標	Y座標	標高
R3-227	63180.377	5697.770	115.908
R3-228	63214.840	5704.754	115.608
R3-229	63247.005	5698.656	115.112
R3-230	63263.296	5753.180	116.409
R3-231	63209.819	5744.844	116.204
R3-232	63161.546	5745.561	115.568
R3-233	63126.820	5737.091	115.005
R3-234	63089.983	5731.482	114.983
R3-235	63057.415	5701.852	114.635
R3-236	63067.056	5660.795	114.623
R3-237	63029.572	5642.707	114.493
R3-238	63018.077	5695.200	114.452
R3-239	63010.203	5728.509	114.793
R3-240	63011.588	5770.161	114.877
R3-241	62988.839	5839.873	115.955
R3-242	63009.343	5808.405	116.007
R3-243	63040.872	5765.972	115.462
R3-244	63072.561	5833.159	115.665
R3-245	63122.815	5845.997	115.453
R3-246	63162.907	5848.817	115.572
R3-247	63194.914	5844.929	115.780
R3-248	63219.908	5844.606	115.875
R3-249	63192.758	5903.236	115.964
R3-250	63197.821	5947.757	116.766
R3-251	63142.888	5876.657	115.787
R3-252	63162.679	5786.526	115.564